



ELECTRICAL SUPPLY
120 VAC, 60 HZ, 15A
BY ELECTRICAL
CONTRACTOR
TO JUNCTION BOX

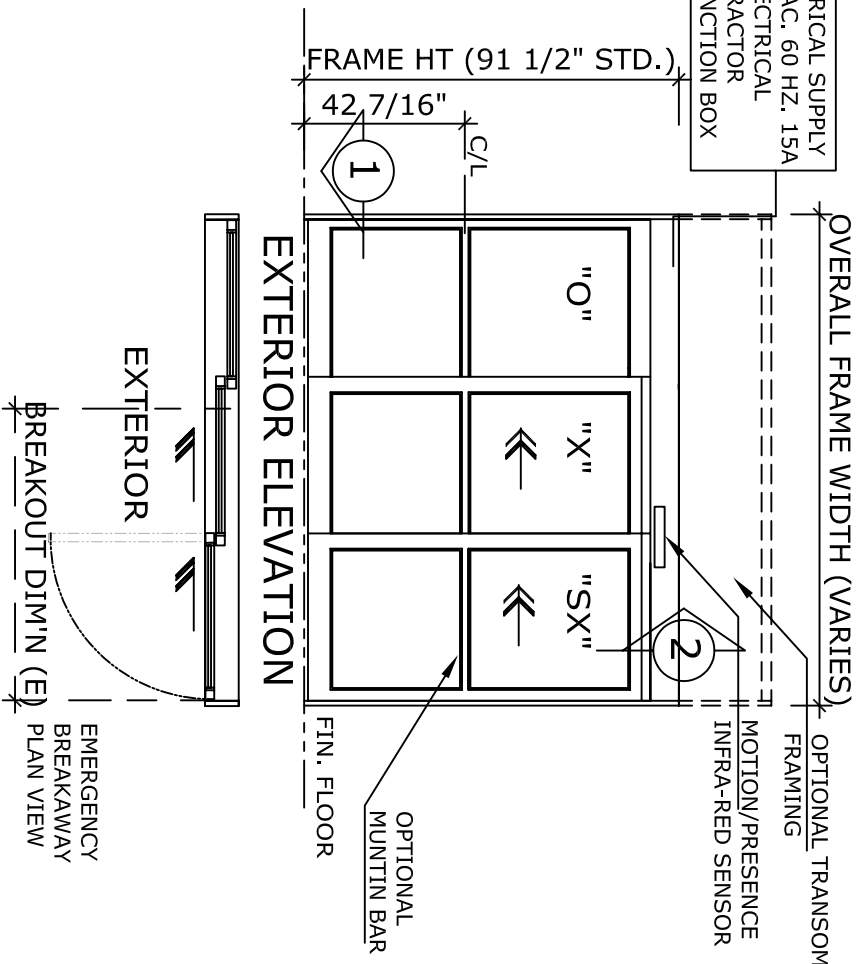

OVERALL FRAME WIDTH (VARIES)
OPTIONAL TRANSOM FRAMING
MOTION/PRESENCE INFRARED SENSOR
OPTIONAL MUNTIN BAR
FIN. FLOOR

EXTERIOR ELEVATION

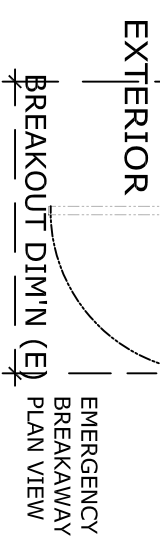


NOTE: AUTOMATIC SLIDING DOOR OPERATOR SHALL BE "DS-18" CUL USA APPROVED, CONFORMING TO UL STD. 325 & ANSI-BHMA STD. A156.10 CERTIFIED TO CAN. CSA STD. C22.2#24-93 AS MANUFACTURED BY HUNTER ACCESS TECHNOLOGIES INC.

STANDARD FINISH: ANODIZED, CLEAR; DARK BRONZE; SPECIAL FINISHES ARE AVAILABLE

UNIT DESCRIPTION		HUNTER DS-18-3-TFLL			
O-X-SX : OVERHEAD CONCEALED TELESCOPIC LEFT HAND FIXED SIDELITE SLIDE DOOR SYSTEM, NARROW STILE DOORS. STD. PACKAGE SHALL INCLUDE AUTOMATIC OPERATOR, FRAME AND DOORS WITH MUNTIN, 4" BOTTOM RAILS WITH CONCEALED SWEEP, BRUSH-PILE WEATHER STRIPPING, EMERGENCY BREAKAWAY, MS LOCK, GLAZING STOPS FOR 1/4" TEMPERED GLASS, DOOR GUIDE SYSTEM SHALL BE CONCEALED IN BOTTOM HORIZONTAL RAILS, DUAL DOORWAY SAFETY BEAMS, 3-POSITION SWITCH & MOTION/PRESENCE SENSORS.					
DOOR TYPE:	OVERALL FRAME A WIDTH	ROUGH OPENING B WIDTH	EQUAL PANELS C WIDTH	NET DOOR D OPENING	BREAK OUT E DIM'N
DS18-3-TFLL	72"	72 1/2"	24 11/16"	36 1/4"	40"
TFLL-6	72"	72 1/2"	24 11/16"	36 1/4"	40"
TFLL-7	84"	84 1/2"	28 11/16"	44 1/4"	48"
TFLL-8	96"	96 1/2"	32 11/16"	52 1/4"	56"
TFLL-9	108"	108-1/2"	36 11/16"	60 1/4"	64"
KEY (INCHES)	(B-1/2)	(A+1/2)	(A/3+11/16)	2(A/3-5 7/8)	2(A/3-4)

REFER TO RELEVANT (LOCAL, STATE, NATIONAL OR AHJ) BUILDING CODE FOR MIN DOOR HEIGHT & MIN/MAX WIDTH ALLOWABLE FOR EGRESS REQUIREMENT.

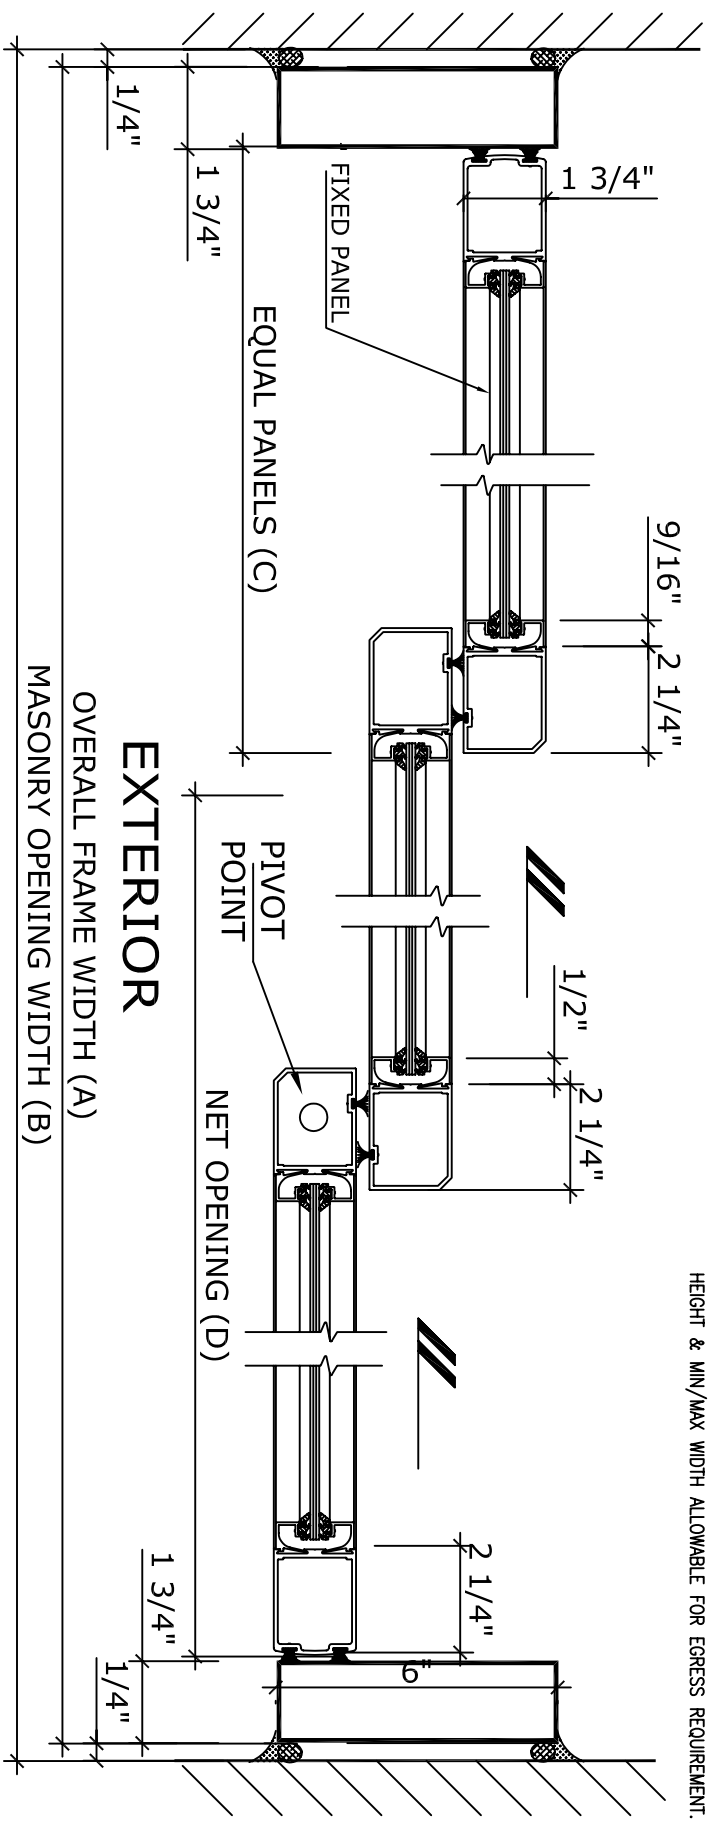


1 HORIZONTAL SECTION

OVERALL FRAME WIDTH (A)
MASONRY OPENING WIDTH (B)

NOTE: AUTOMATIC SLIDING DOOR OPERATOR SHALL BE "DS-18" CUL USA APPROVED, CONFORMING TO UL STD. 325 & ANSI-BHMA STD. A156.10 CERTIFIED TO CAN. CSA STD. C22.2#24-93 AS MANUFACTURED BY HUNTER ACCESS TECHNOLOGIES INC.

STANDARD FINISH: ANODIZED, CLEAR; DARK BRONZE; SPECIAL FINISHES ARE AVAILABLE

APPLICATION: DS-18-3-TFLL. TELESCOPIC FIXED SIDELITE LEFT HAND, AUTOMATIC SLIDING DOOR SYSTEM.

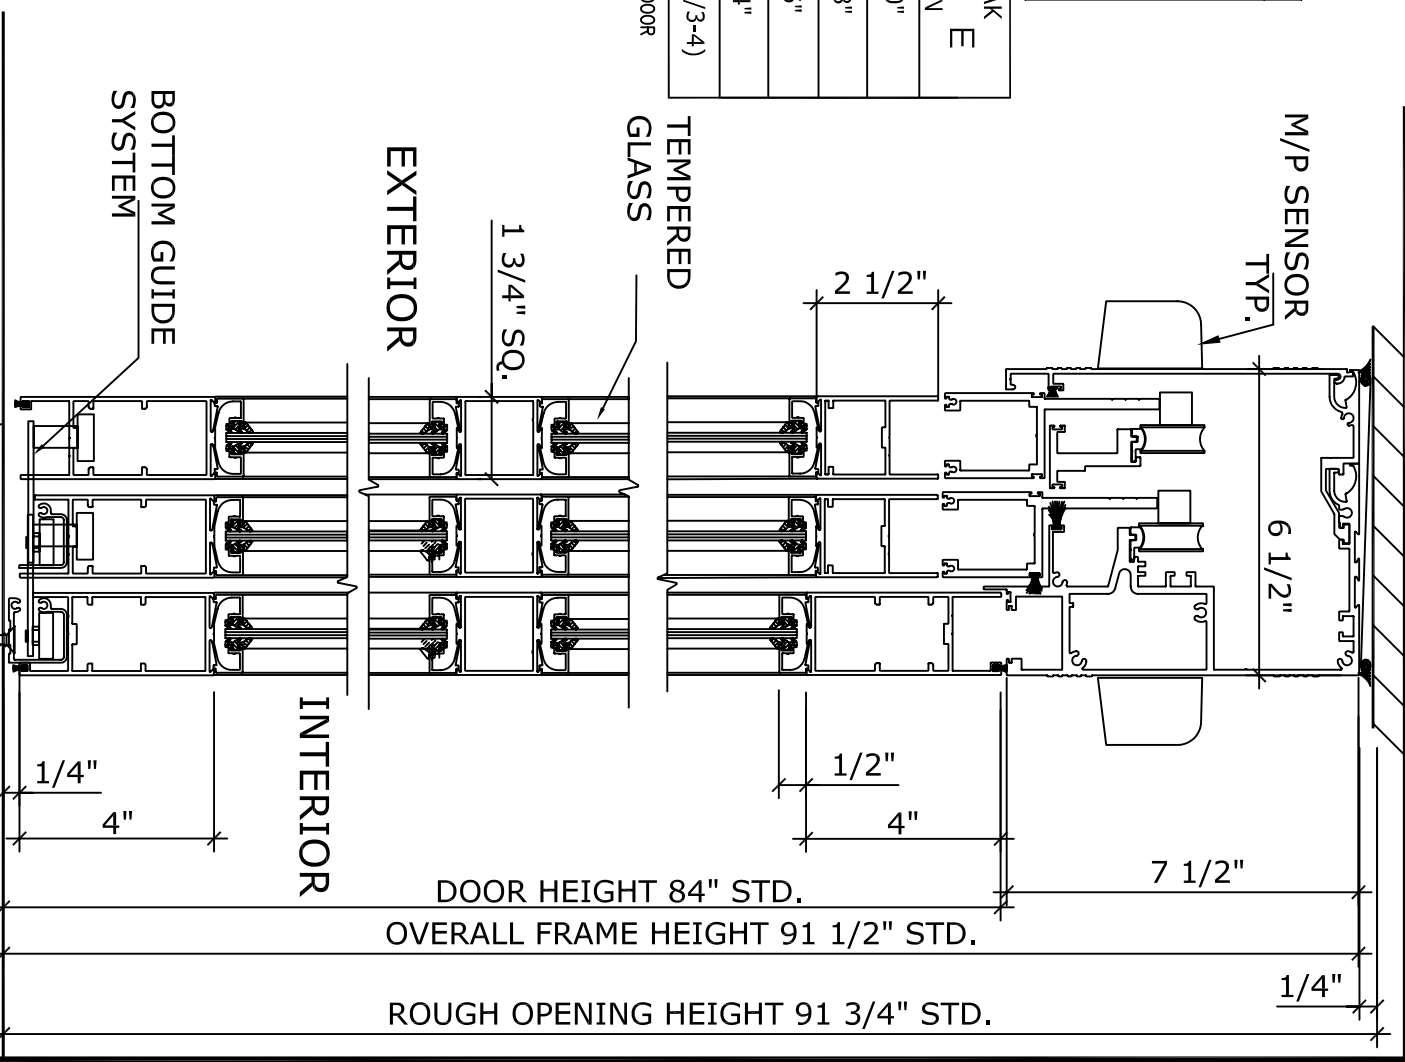

2 VERTICAL SECTION

SHEET TITLE:		SHEET NO. 19	
ARCHITECT:		SECTION	
CUSTOMER:		DS	
DETAIL SCALE	DRAWN BY	DATE	

125 KENYON DRIVE
SUITE #3
LAKEWOOD, NJ 08701
TEL. 732-942-6099
FAX: 732-942-6033
www.hunteraccesstechnologies.com

NOTE:
HUNTER ACCESS TECHNOLOGIES INC. RESERVES
THE RIGHT TO CHANGE & IMPROVE IT'S
PRODUCTS & SPECIFICATIONS WITHOUT NOTICE.