


ELECTRICAL SERVICE  
120 VAC, 60 HZ, 15A  
TO JUNCTION BOX  
BY ELECTRICAL  
CONTRACTOR.

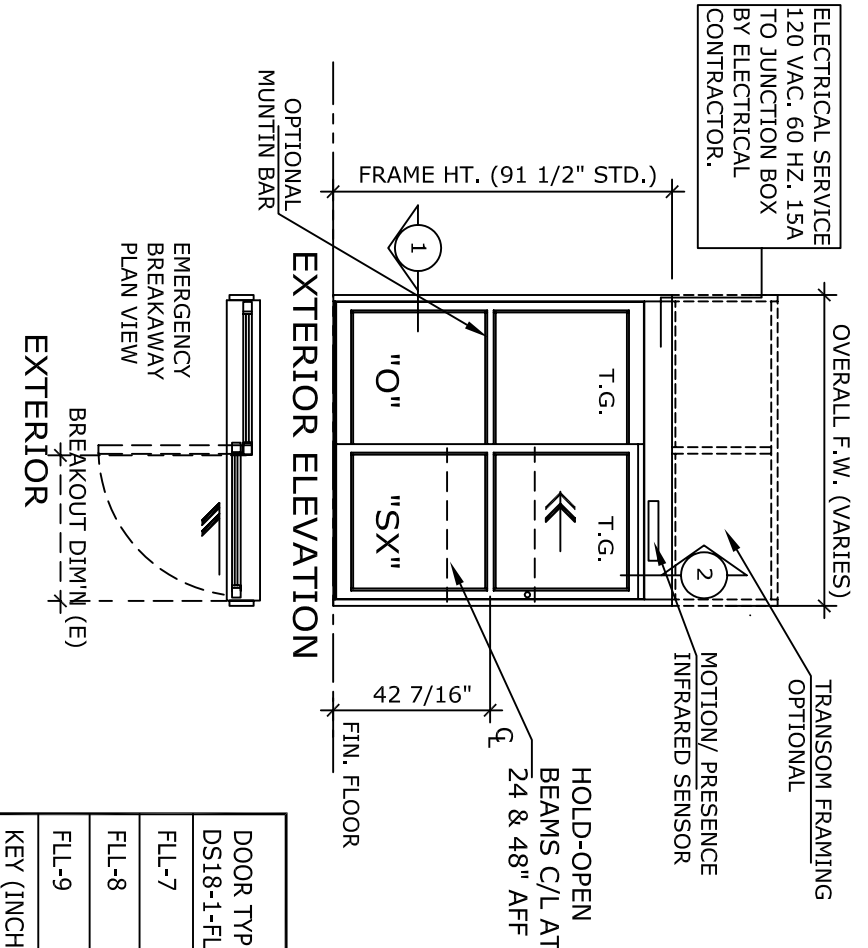

NOTE:  
AUTOMATIC SLIDING DOOR OPERATOR SHALL BE "DS-18" CUL USA  
APPROVED, CONFORMING TO UL STD. 325 & ANSI-BHMA STD. A156.10  
CERTIFIED TO CAN. CSA STD. C22.2#24-93 AS MANUFACTURED BY  
HUNTER ACCESS TECHNOLOGIES INC.


STANDARD FINISH: ANODIZED, CLEAR; DARK BRONZE;  
SPECIAL FINISHES ARE AVAILABLE

**UNIT DESCRIPTION**

HUNTER DS-18-1-FLL  
O-SX : OVERHEAD CONCEALED FIXED SIDELITE  
SINGLE SLIDE DOOR SYSTEM, NARROW STILE DOORS.  
STD. PACKAGE SHALL INCLUDE AUTOMATIC OPERATOR, FRAME AND  
DOORS WITH MUNTIN, 4" BOTTOM RAILS WITH CONCEALED SWEEP,  
BRUSH-PILE WEATHER STRIPPING, EMERGENCY BREAKAWAY,  
MS LOCK, GLAZING STOPS FOR 1/4" T. G., CONCEALED BOTTOM  
GUIDE IN 'J' MOLDING OF FIXED PANEL, DUAL DOORWAY SAFETY  
BEAMS, 3-POSITION SWITCH & MOTION/PRESENCE SENSORS.

DOOR TYPE:	OVERALL FRAME A WIDTH	ROUGH OPENING B WIDTH	EQUAL PANELS C WIDTH	NET DOOR D OPENING	BREAK OUT DIMN E
DS18-1-FLL-					
FLL-7	84"	84 1/2"	41 9/16"	35 1/4"	38 7/8"
FLL-8	96"	96 1/2"	47 9/16"	41 1/4"	44 7/8"
FLL-9	108"	108-1/2"	53 9/16"	47 1/4"	50 7/8"
KEY (INCHES)	(B-1/2)	(A+1/2)	(A/2-7/16)	(A/2-6 3/4)	(A/2-3 1/8)

REFER TO RELEVANT (LOCAL, STATE, NATIONAL OR AHJ) BUILDING CODE FOR MIN DOOR  
HEIGHT & MIN/MAX WIDTH ALLOWABLE FOR EGRESS REQUIREMENT.

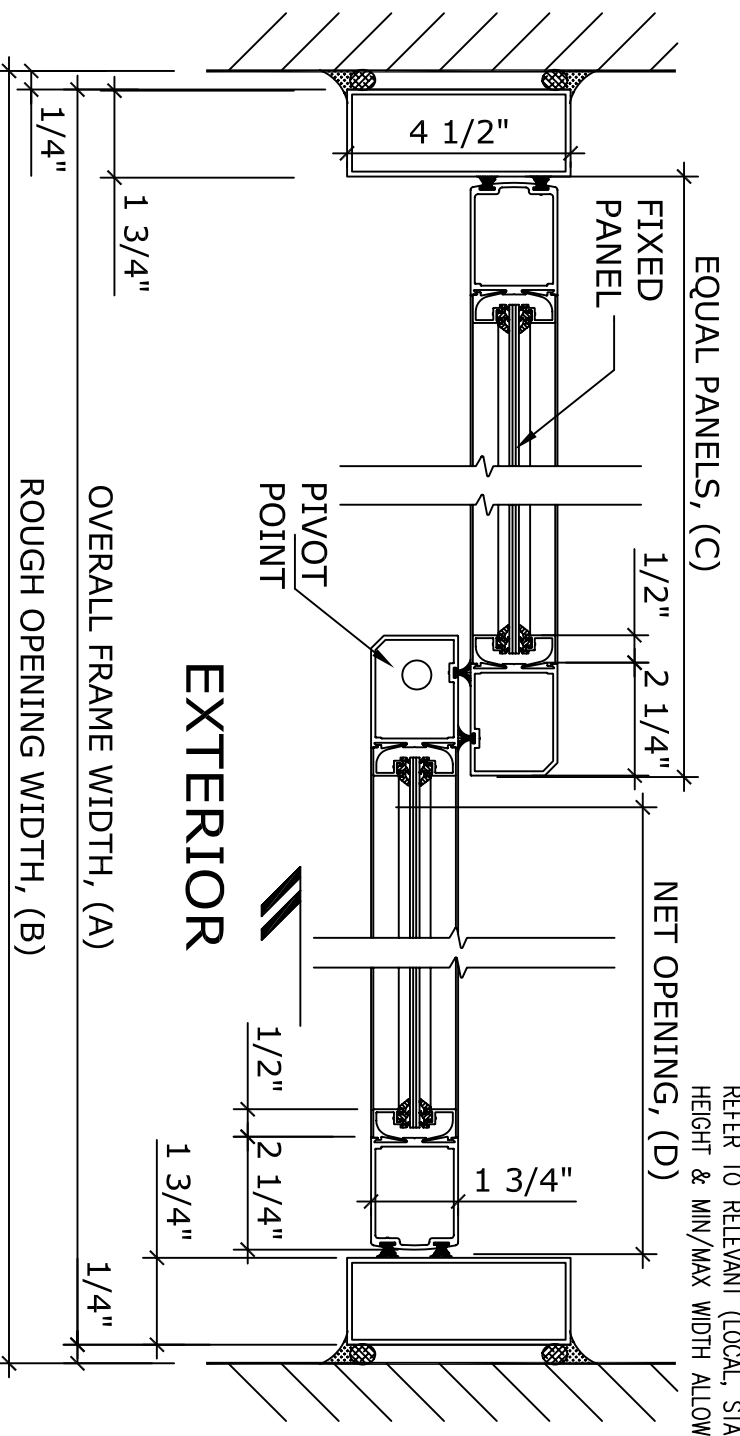


**1 HORIZONTAL SECTION**

NOTE:  
HUNTER ACCESS TECHNOLOGIES INC. RESERVES  
THE RIGHT TO CHANGE & IMPROVE IT'S  
PRODUCTS & SPECIFICATIONS WITHOUT NOTICE.

**Hunter**  
ACCESS TECHNOLOGIES INC.

125 KENYON DRIVE  
SUITE #3  
LAKEWOOD, NJ 08701  
TEL. 732-942-6099  
FAX. 732-942-6033  
www.hunteraccesstechnologies.com

APPLICATION:  
DS-18-1-FLL, FIXED SIDELITE LEFT HAND,  
AUTOMATIC SLIDING DOOR SYSTEM.

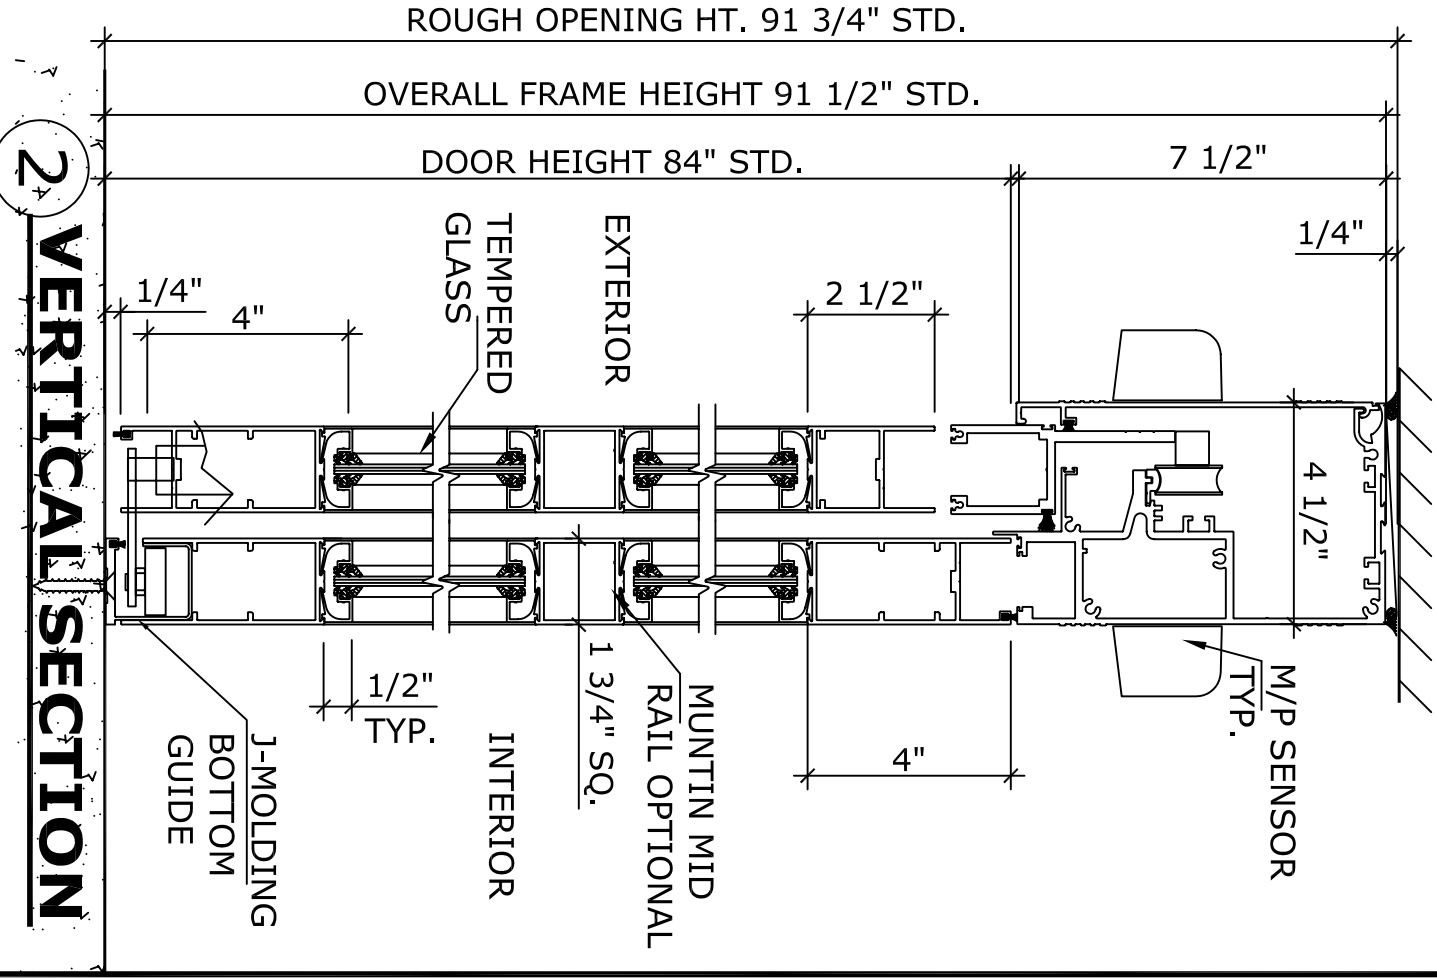

**2 VERTICAL SECTION**

SHEET TITLE:	SHEET NO. <b>4</b>
ARCHITECT:	
CONTRACTOR:	
SCALE:	
DRAWN BY:	
DATE:	
SECTION	<b>DS</b>