

OVERHEAD AND/OR DOOR MOUNTED SAFETY SENSORS AS PER SPECIFICATION.

DRYWALL BY OTHERS

REINFORCEMENT BY OTHERS

FA-8 OPERATOR & HEADER

4 1/2"

MOTION SENSOR

1/2"

SCREW APPLIED ALUM DOOR STOP


9/16" CUTOUT IN DOOR HEADER

MINIMUM

LINE OF 4 1/2" DEEP JAMB TUBE BEYOND

VERTICAL SECTION


HEADER TO BE SIZE OF FRAME OPENING

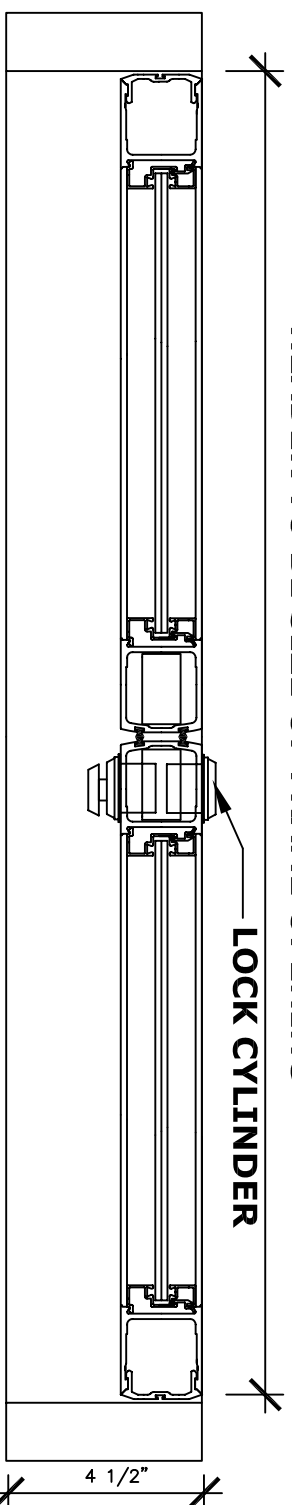


APPROACH SIDE

HORIZONTAL SECTION

NOTE:
HUNTER ACCESS TECHNOLOGIES INC. RESERVES THE RIGHT TO CHANGE & IMPROVE ITS PRODUCTS & SPECIFICATIONS WITHOUT NOTICE.

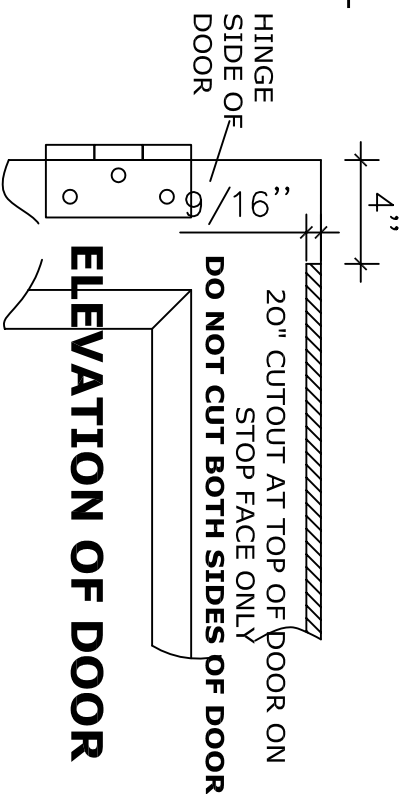

ELEVATION OF DOOR

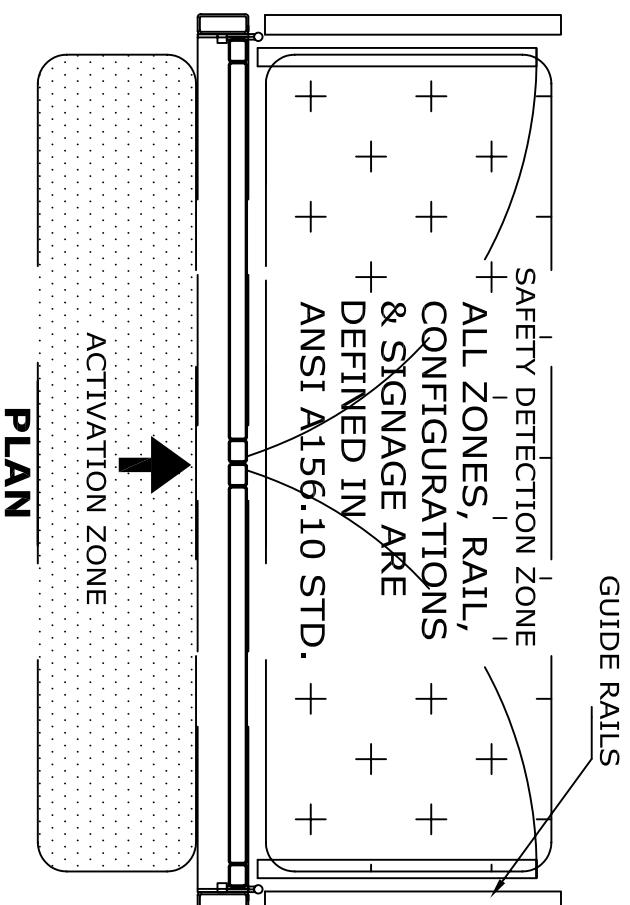

PLAN

AUTOMATIC DOOR


FIN. FLOOR

APPLICATION:
FA-8-CS-5 FULLY AUTOMATIC PAIR DOORS BUTT HUNG/OFFSET PIVOT.

NOTE:
AUTOMATIC SWING DOOR OPERATOR SHALL BE "FA-8" CETL USA APPROVED, CONFORMING TO UL STD. 325 & ANSI-BHMA STD. A156.10 CERTIFIED TO CAN. CSA STD. C22.2#247 AS MANUFACTURED BY HUNTER ACCESS TECHNOLOGIES INC. COMPLETE DOOR SYSTEM MUST MEET ANSI A156.10 STANDARDS

STANDARD FINISH: CLEAR ANODIZE, DARK BRONZE,
SPECIAL FINISHES ARE AVAILABLE

120V AC. 60HZ. 15A.
BY ELEC. CONTRACTOR.

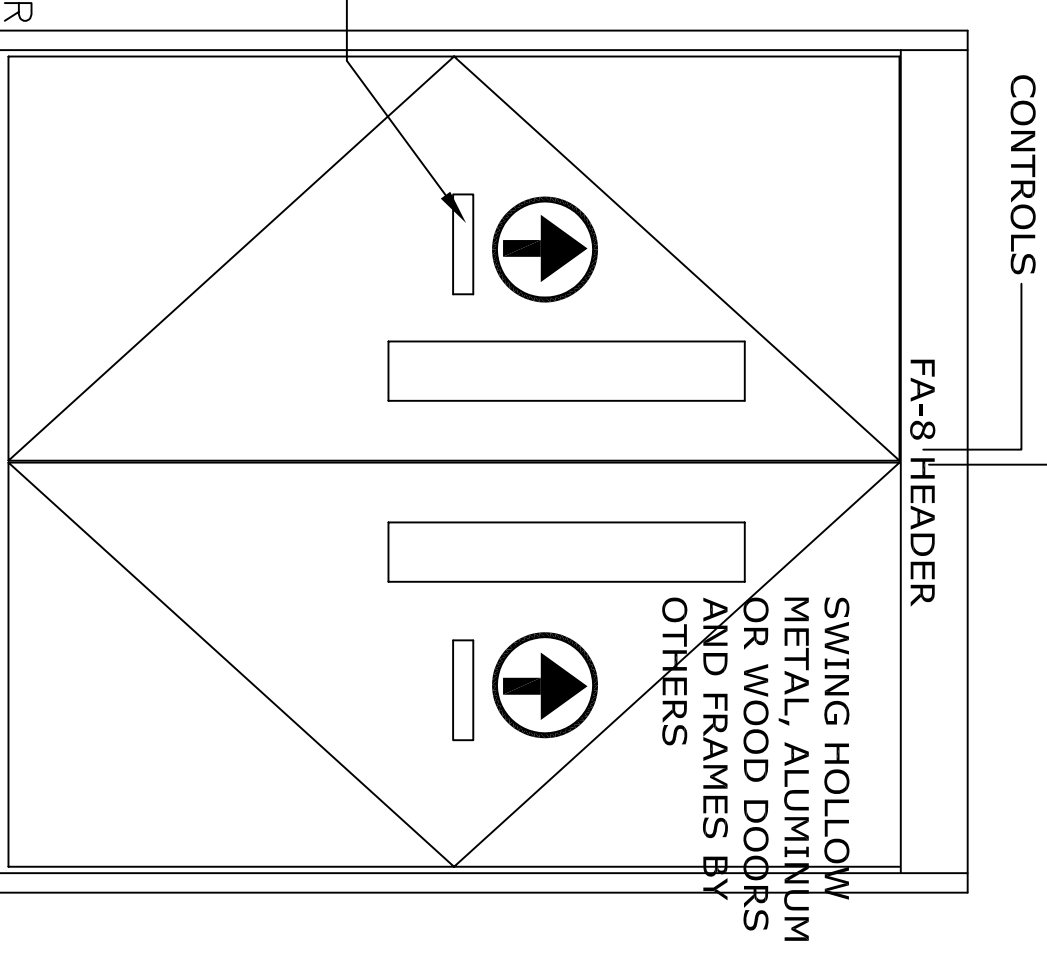

ELEVATION

125 KENYON DRIVE
SUITE #3
LAKEWOOD, NJ 08701
TEL: 732-942-6099
FAX: 732-942-6033
www.hunteraccesstechnologies.com

| | |
|--------------|-----------|
| JOB NAME: | SHEET NO. |
| LOCATION: | 12 |
| DOOR NUMBER: | SECTION |
| | FA |