


NOTE:
 MANUAL SLIDING DOOR SYSTEM SHALL BE HUNTER "IC-18" AS
 ENGINEERED, MANUFACTURED & ASSEMBLED BY HUNTER ACCESS
 TECHNOLOGIES INC.

STANDARD FINISH: ANODIZED, CLEAR; DARK BRONZE;
 SPECIAL FINISHES ARE AVAILABLE


APPLICATION:
 IC-18-2-FL, FIXED SIDELITE BI-PART,
 INTENSIVE CARE UNIT SLIDER SYSTEM.

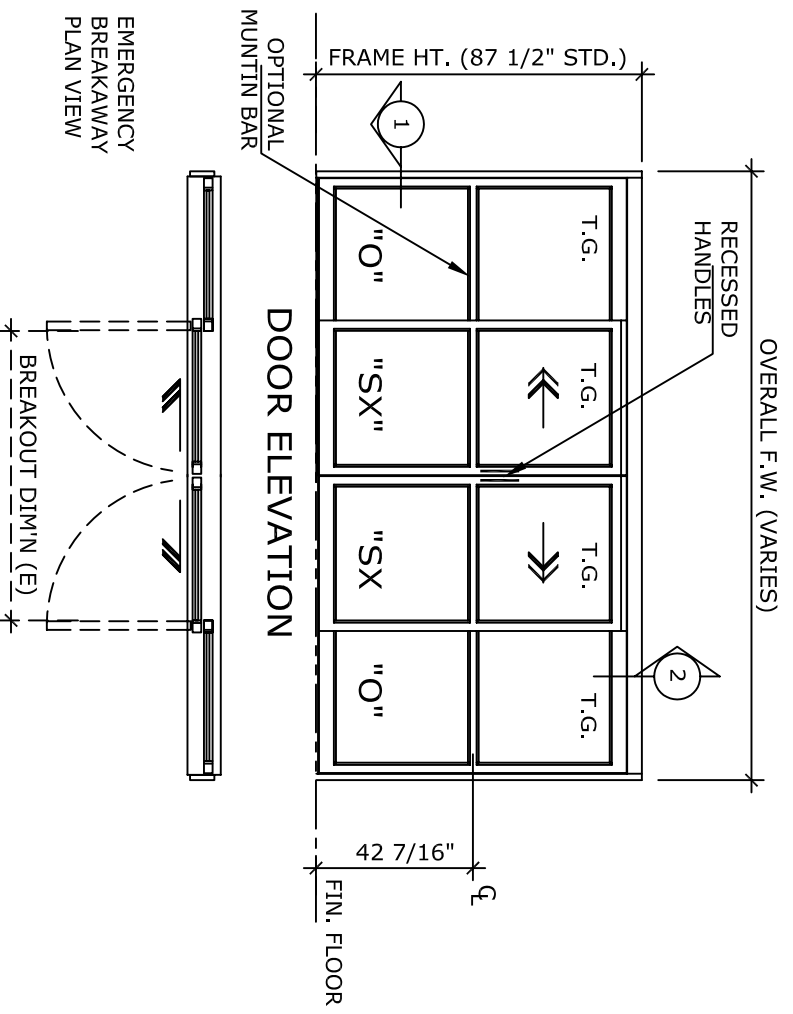

UNIT DESCRIPTION					
HUNTER IC-18-2-FL					
O-SX-SX-O: OVERHEAD CONCEALED FIXED SIDELITE BI-PART NARROW STILE MANUAL DOOR SYSTEM.					
STD. PACKAGE SHALL INCLUDE MANUAL HEADER, FRAME AND DOORS WITH MUNTIN, 4" BOTTOM RAILS WITH CONCEALED SWEEP, BRUSH-PILE WEATHER STRIPPING, EMERGENCY BREAKAWAY, GLAZING STOPS FOR 1/4" T.G. AND RECESSED HANDLES. BOTTOM GUIDE IS CONCEALED IN 'J' MOLDING OF FIXED PANELS					

DOOR TYPE:	OVERALL FRAME WIDTH	ROUGH OPENING WIDTH	EQUAL PANELS WIDTH	NET DOOR OPENING	BREAK OUT DIM'N
IC18-2-FL-	96"	96 1/2"	24 7/16"	36"	43 5/8"
FL-8	120"	120-1/2"	30 7/16"	48"	55 5/8"
FL-10	144"	144-1/2"	36 7/16"	60"	67 5/8"
FL-12	168"	168-1/2"	42 7/16"	72"	79 5/8"
FL-14	(B-1/2)	(A+1/2)	(A/4+7/16)	(A/2-12)	(A/2-4 3/8)


REFER TO RELEVANT (LOCAL, STATE, NATIONAL OR AHJ) BUILDING CODE FOR MIN DOOR HEIGHT & MIN/MAX WIDTH ALLOWABLE FOR EGRESS REQUIREMENT.

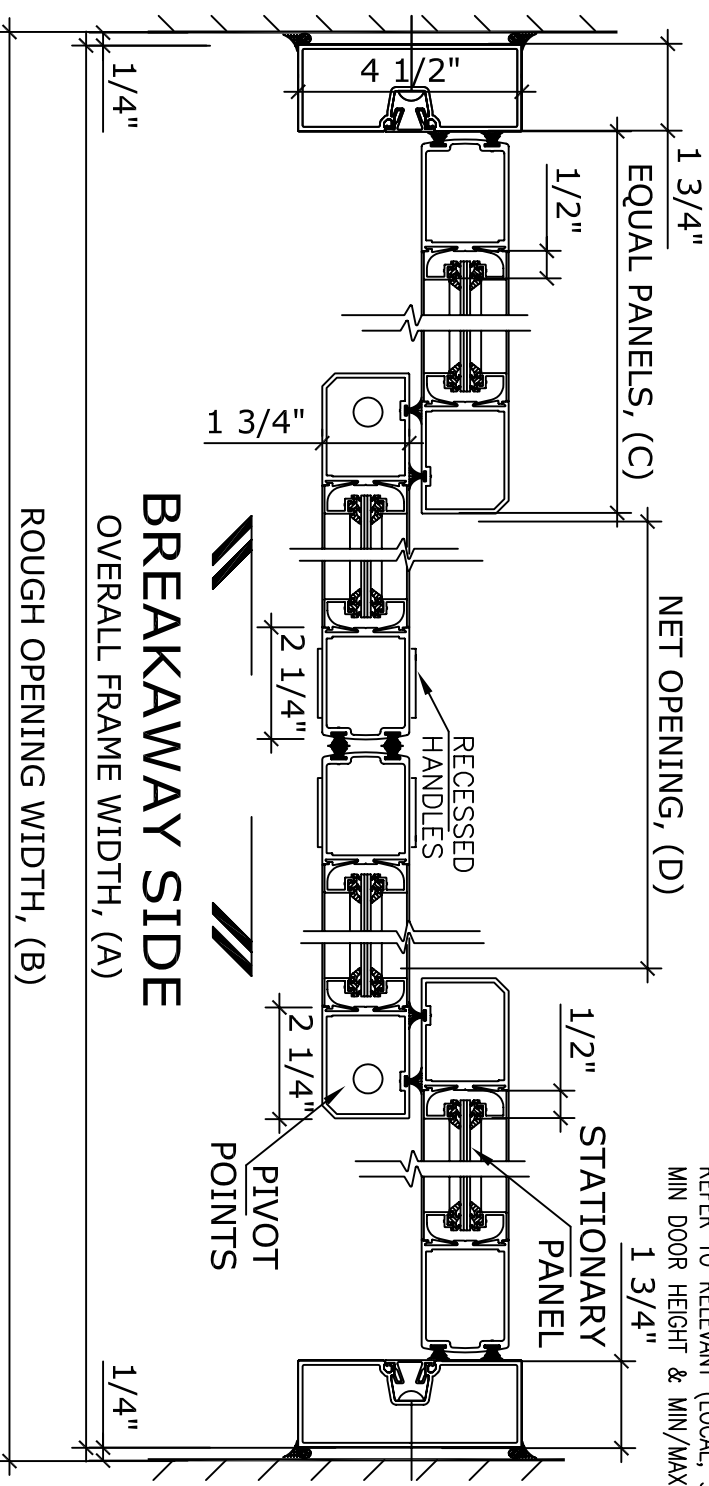

1 HORIZONTAL SECTION

NOTE:
 HUNTER ACCESS TECHNOLOGIES INC. RESERVES
 THE RIGHT TO CHANGE & IMPROVE IT'S
 PRODUCTS & SPECIFICATIONS WITHOUT NOTICE.

125 KENYON DRIVE
 SUITE #3
 LAKEWOOD, NJ 08701
 TEL. 732-942-6099
 FAX. 732-942-6033
 www.hunteraccesstechnologies.com

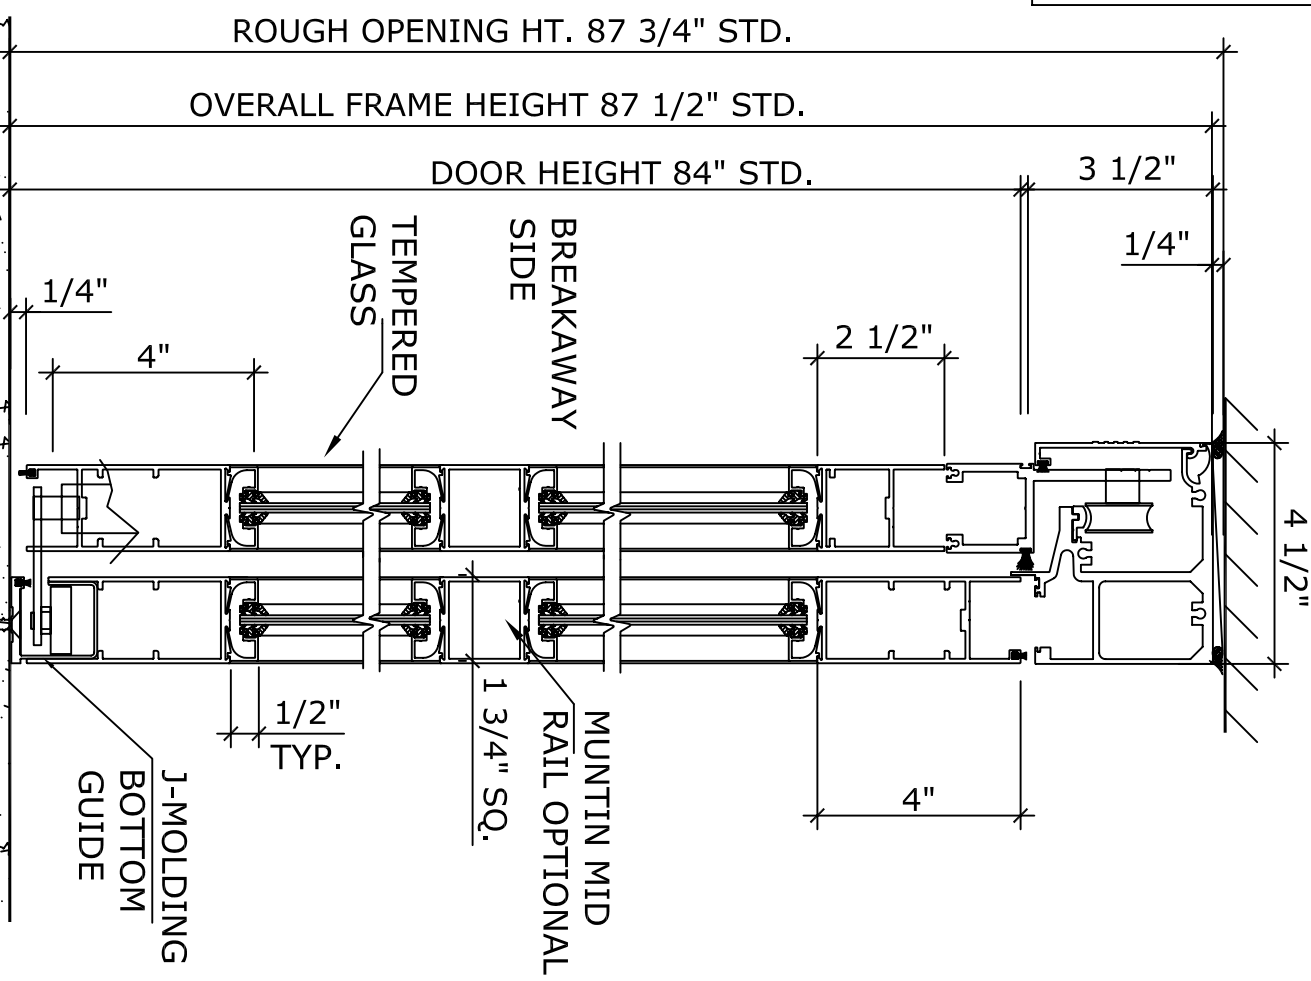

2 VERTICAL SECTION

SHEET TITLE:	SHEET NO. 12
ARCHITECT:	SECTION IC
CONTRACTOR:	
SCALE:	
DRAWN BY:	
DATE:	