
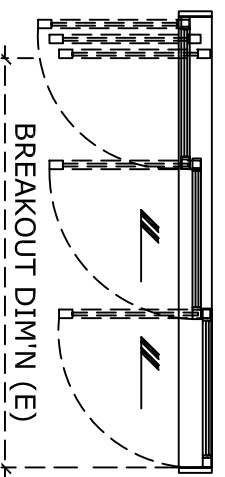


NOTE:
 MANUAL SLIDING DOOR SYSTEM SHALL BE HUNTER "IC-18" AS ENGINEERED, MANUFACTURED & ASSEMBLED BY HUNTER ACCESS TECHNOLOGIES INC.

STANDARD FINISH: ANODIZED, CLEAR; DARK BRONZE; SPECIAL FINISHES ARE AVAILABLE


APPLICATION:
 IC-18-3-TFBL. TELESCOPIC FULL BREAKOUT LEFT HAND, INTENSIVE CARE UNIT SLIDER SYSTEM.

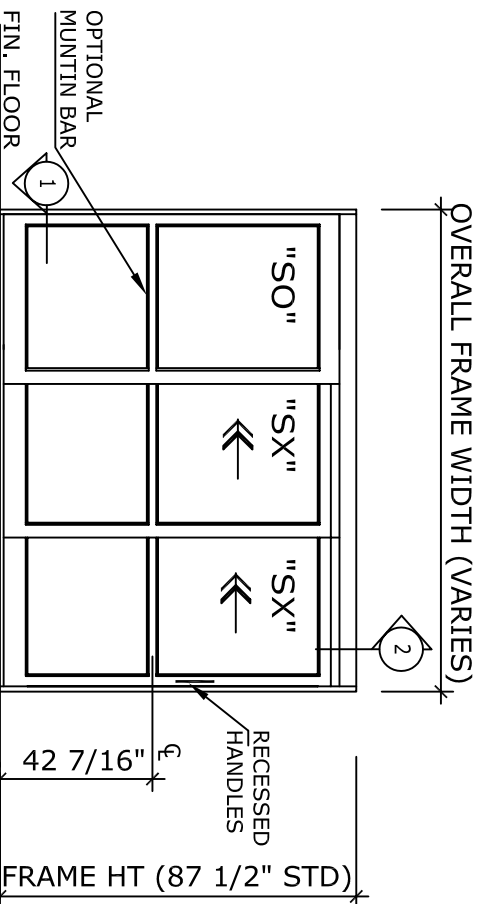


UNIT DESCRIPTION				
HUNTER IC-18-3-TFBL				
SO-SX-SX: TELESCOPIC OVERHEAD CONCEALED LEFT HAND NARROW STILE F.B.O. MANUAL SLIDE DOOR SYSTEM.				
STD. PACKAGE SHALL INCLUDE LOW PROFILE HEADER, FRAME AND DOORS WITH MUNTIN, 4" BOTTOM RAILS WITH CONCEALED SWEEP, BRUSH-PILE WEATHER STRIPPING, EMERGENCY BREAKAWAY, GLAZING STOPS FOR 1/4" T.G. AND RECESSED HANDLES. BOTTOM GUIDE SYSTEM SHALL BE PART OF FULL WIDTH THRESHOLD.				

DOOR TYPE: IC18-3-TFBL-	OVERALL FRAME A WIDTH	ROUGH OPENING B WIDTH	EQUAL PANELS C WIDTH	NET DOOR D OPENING	BREAK OUT E DIM'N
TFBL-6	72"	72 1/2"	24 11/16"	36 1/4"	59"
TFBL-7	84"	84 1/2"	28 11/16"	44 1/4"	71"
TFBL-8	96"	96 1/2"	32 11/16"	52 1/4"	83"
TFBL-9	108"	108-1/2"	36 11/16"	60 1/4"	95"
KEY (INCHES)	(B-1/2)	(A+1/2)	(A/3+11/16)	2(A/3-5 7/8)	(A-13)


REFER TO RELEVANT (LOCAL, STATE, NATIONAL OR AHD) BUILDING CODE FOR MIN DOOR HEIGHT & MIN/MAX WIDTH ALLOWABLE FOR EGRESS REQUIREMENT.

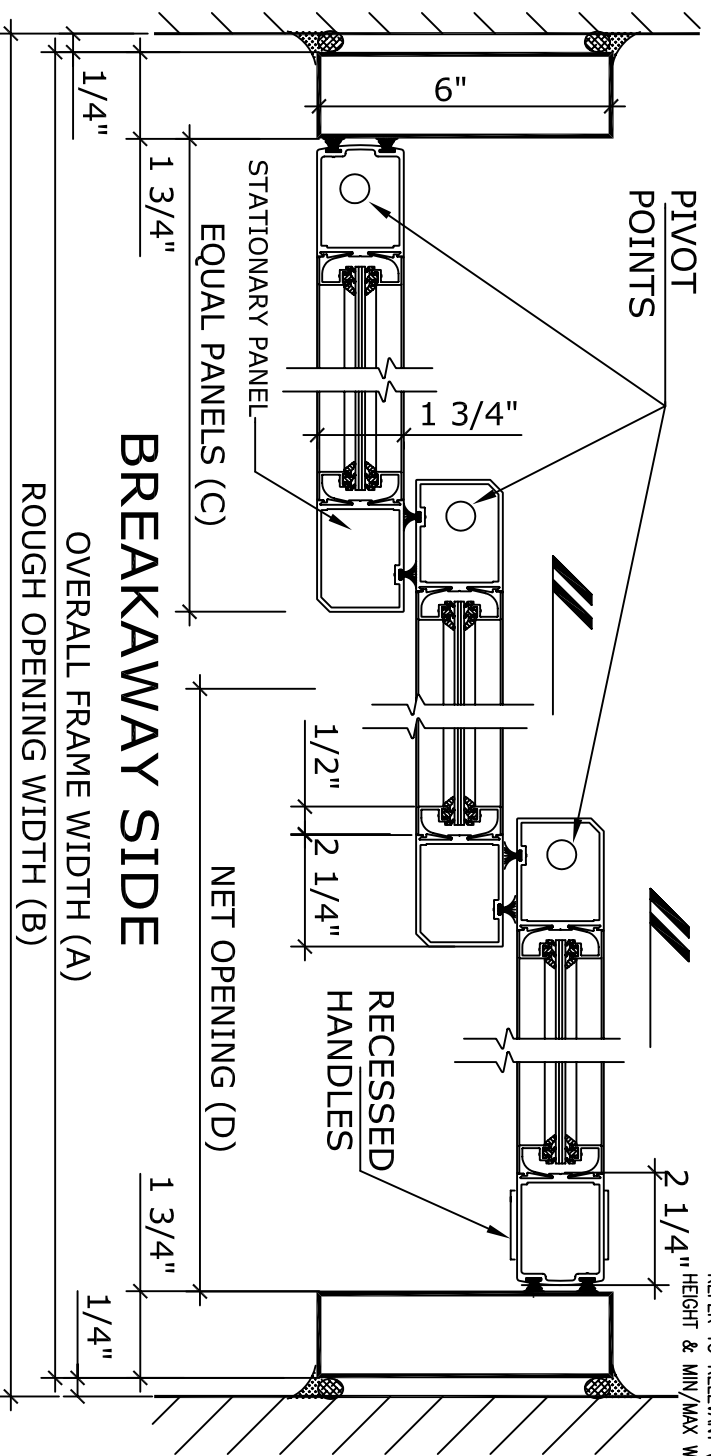

1 HORIZONTAL SECTION

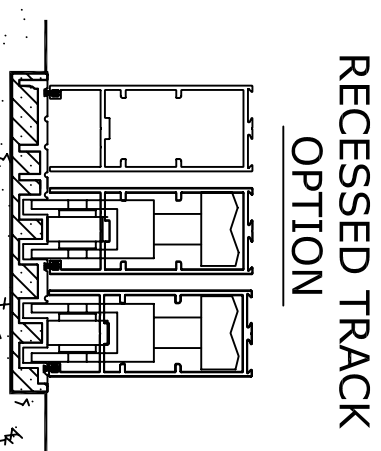

ROUGH OPENING HEIGHT 87 3/4" STD.
 OVERALL FRAME HEIGHT 87 1/2" STD.
 DOOR HEIGHT 84" STD.

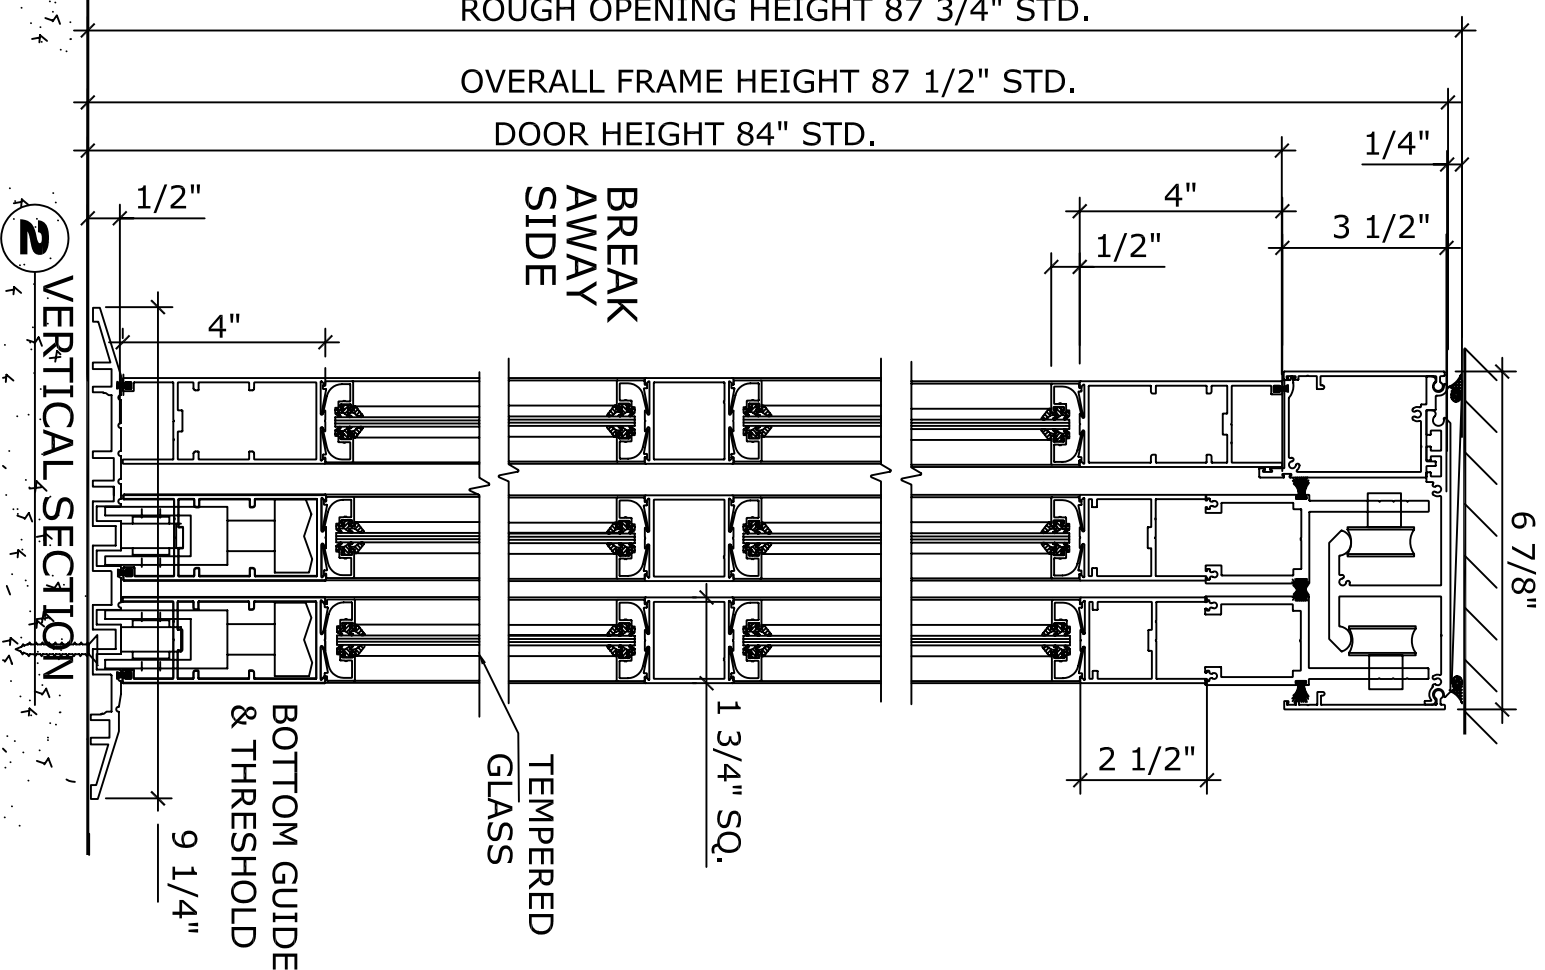

2 VERTICAL SECTION

NOTE:
 HUNTER ACCESS TECHNOLOGIES INC. RESERVES THE RIGHT TO CHANGE & IMPROVE IT'S PRODUCTS & SPECIFICATIONS WITHOUT NOTICE.

125 KENNYON DRIVE
 SUITE #3
 LAKEWOOD, NJ 08701
 TEL. 732-942-6099
 FAX. 732-942-6033
 www.hunteraccess technologies.com

SHEET TITLE:	SHEET NO. 19
ARCHITECT:	SECTION IC
CONTRACTOR:	
DETAIL SCALE	DRAWN BY
	DATE