



NOTE:
 MANUAL SLIDING DOOR SYSTEM SHALL BE HUNTER "IC-18" AS ENGINEERED, MANUFACTURED & ASSEMBLED BY HUNTER ACCESS TECHNOLOGIES INC.

STANDARD FINISH: ANODIZED, CLEAR; DARK BRONZE; SPECIAL FINISHES ARE AVAILABLE

APPLICATION:
 IC-18-3-TFBR. TELESCOPIC FULL BREAKOUT RIGHT HAND, INTENSIVE CARE UNIT SLIDER SYSTEM.

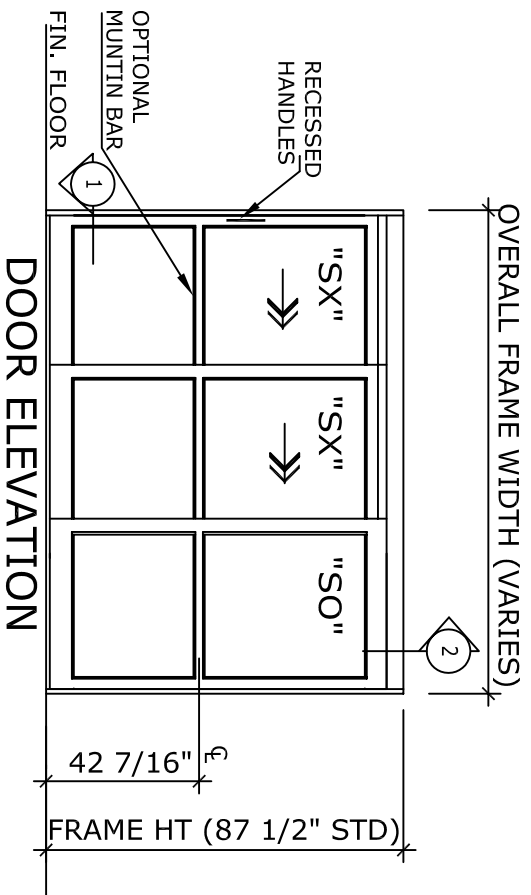


EMERGENCY BREAKAWAY PLAN VIEW

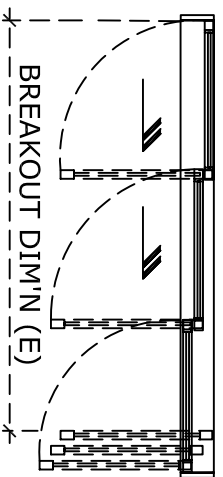


UNIT DESCRIPTION					
HUNTER IC-18-3-TFBR					
SX-SX-SO: TELESCOPIC OVERHEAD CONCEALED LEFT HAND NARROW STILE F.B.O. MANUAL SLIDE DOOR SYSTEM.					
STD. PACKAGE SHALL INCLUDE LOW PROFILE HEADER, FRAME AND DOORS WITH MUNTIN, 4" BOTTOM RAILS WITH CONCEALED SWEEP, BRUSH-PILE WEATHER STRIPPING, EMERGENCY BREAKAWAY, GLAZING STOPS FOR 1/4" T.G. AND RECESSED HANDLES. BOTTOM GUIDE SYSTEM SHALL BE PART OF FULL WIDTH THRESHOLD.					

DOOR TYPE:	OVERALL FRAME WIDTH	ROUGH OPENING WIDTH	EQUAL PANELS C WIDTH	NET DOOR OPENING D	BREAK OUT DIM'N E
IC18-3-TFBR-					
TFBR-6	72"	72 1/2"	24 11/16"	36 1/4"	59"
TFBR-7	84"	84 1/2"	28 11/16"	44 1/4"	71"
TFBR-8	96"	96 1/2"	32 11/16"	52 1/4"	83"
TFBR-9	108"	108-1/2"	36 11/16"	60 1/4"	95"
KEY (INCHES)	(B-1/2)	(A+1/2)	(A+2 1/16)/3	2(A/3-5 7/8)	(A-13)

REFER TO RELEVANT (LOCAL, STATE, NATIONAL, OR AHA) BUILDING CODE FOR MIN DOOR HEIGHT & MIN/MAX WIDTH ALLOWABLE FOR EGRESS REQUIREMENT.

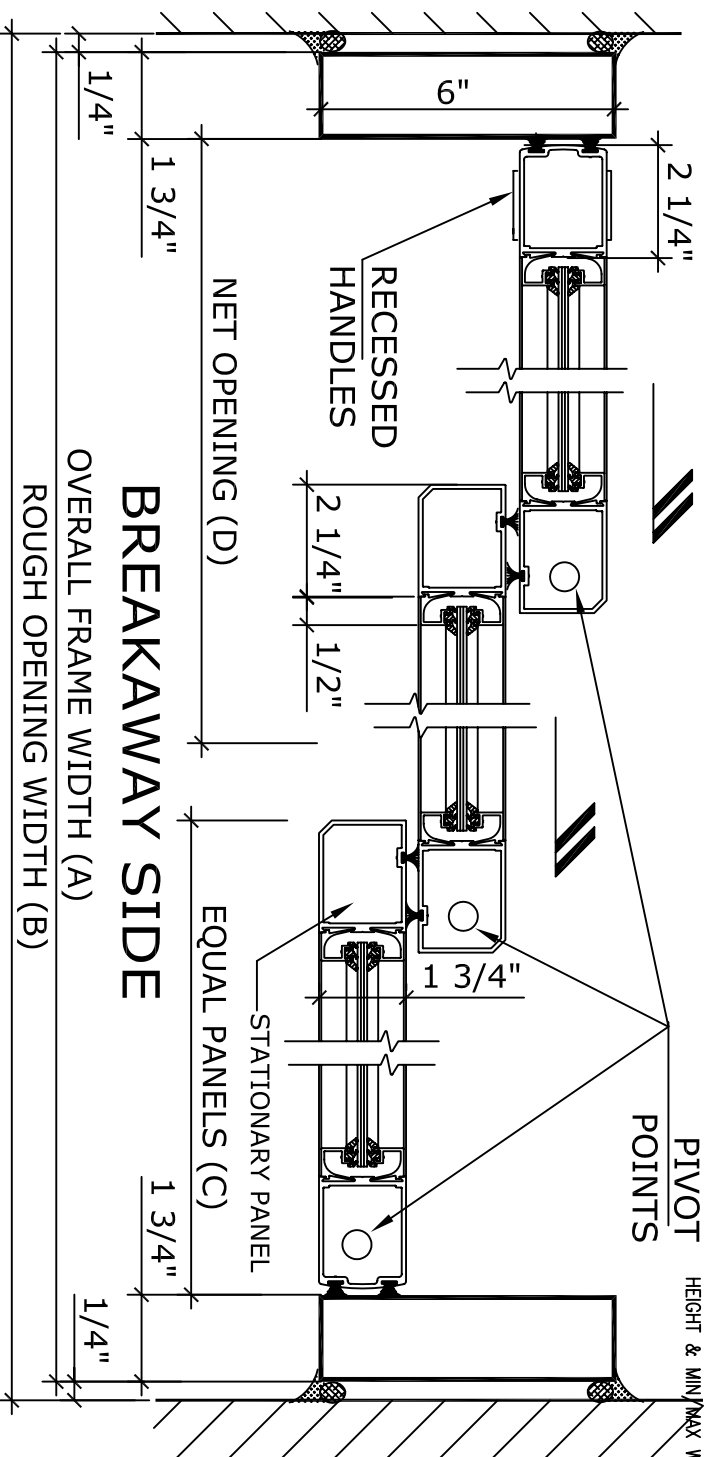

1 HORIZONTAL SECTION

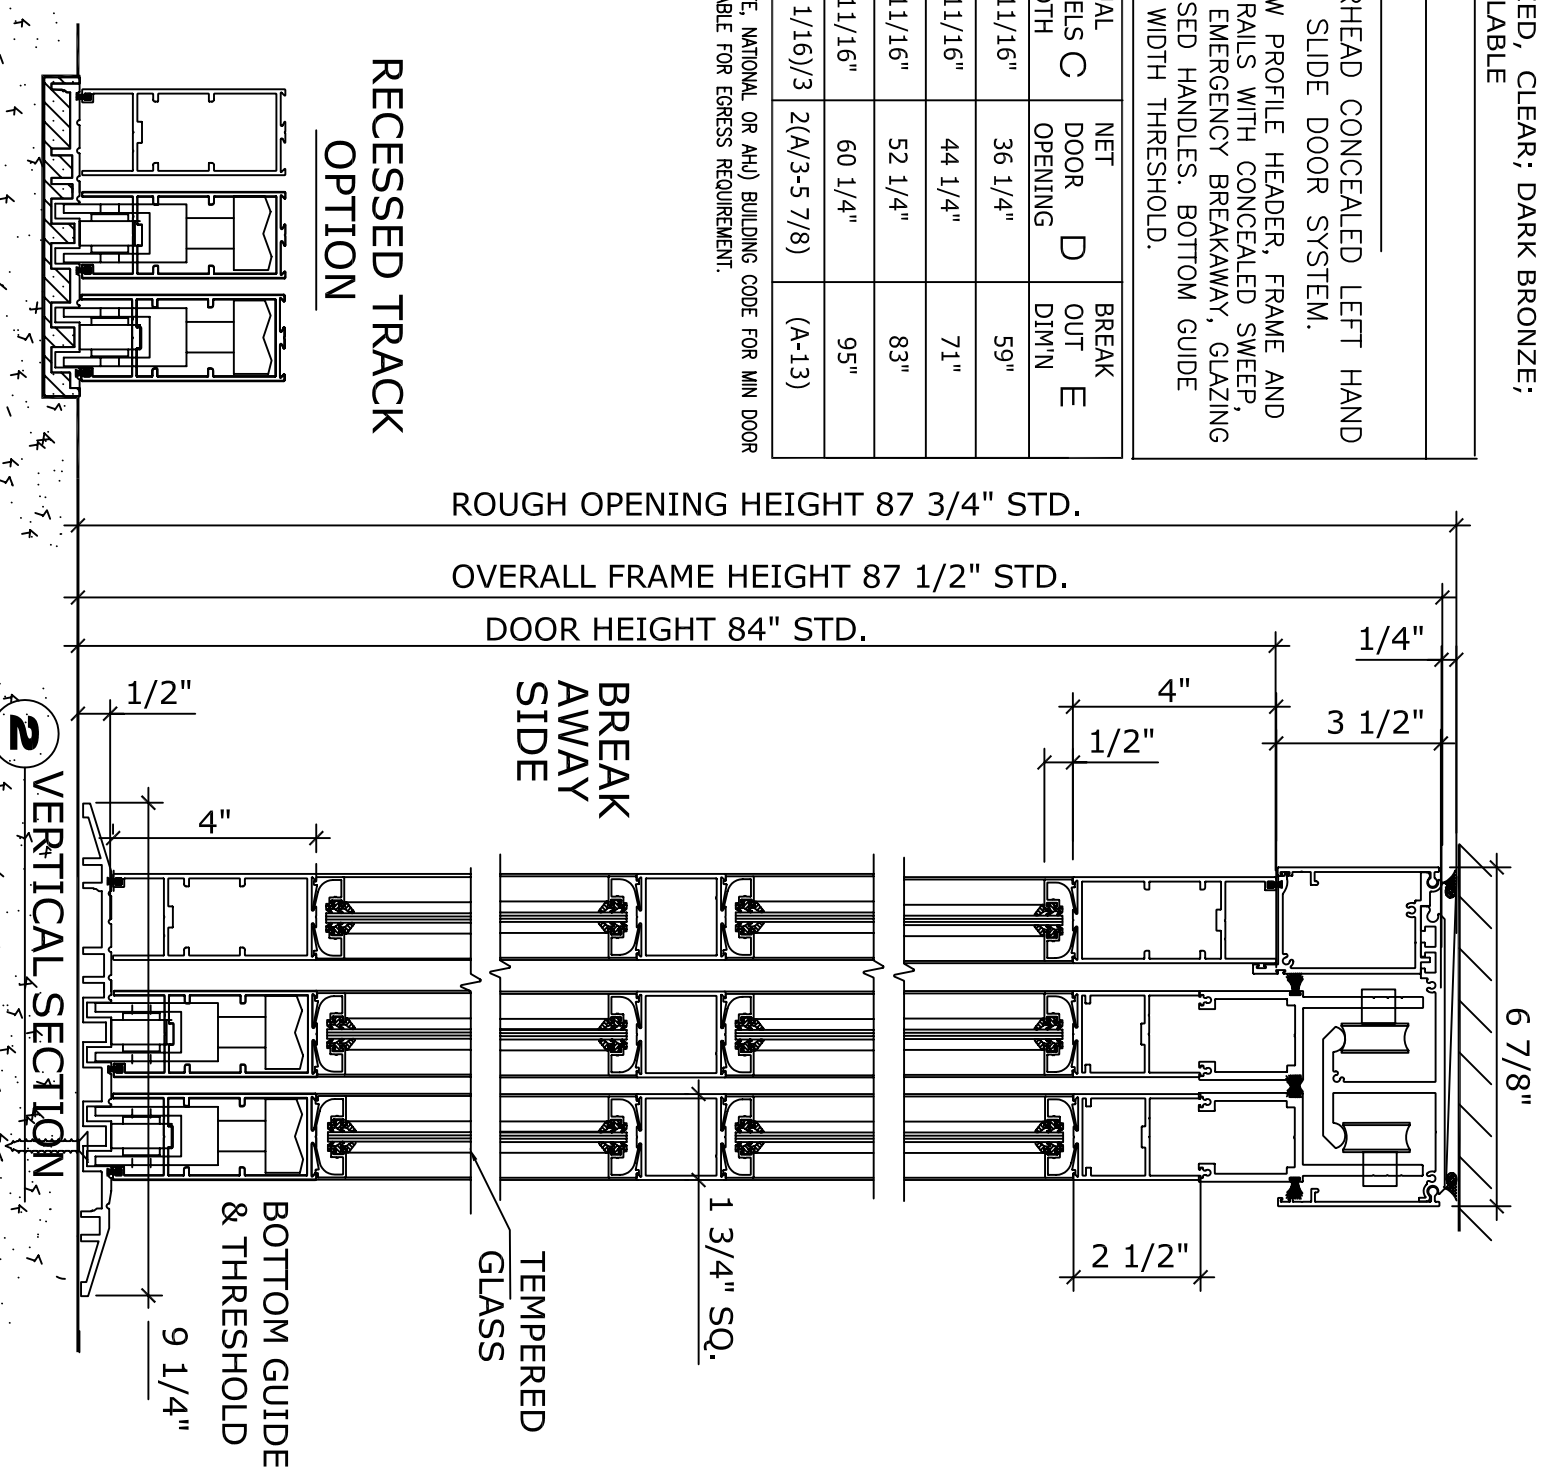

2 VERTICAL SECTION

NOTE:
 HUNTER ACCESS TECHNOLOGIES INC. RESERVES THE RIGHT TO CHANGE & IMPROVE IT'S PRODUCTS & SPECIFICATIONS WITHOUT NOTICE.



125 KENYON DRIVE
 SUITE #3
 LAKEWOOD, NJ 08701
 TEL: 732-942-6099
 FAX: 732-942-6033
 www.hunteraccesstechnologies.com

SHEET TITLE:		SHEET NO.	20
ARCHITECT:		SECTION	IC
CONTRACTOR:			
DETAIL SCALE			
DRAWN BY			
DATE			