

OVERALL FRAME WIDTH (VARIES)

RECESSED HANDLES

DOOR ELEVATION

EMERGENCY BREAKAWAY
NOTE: "SX" PANELS MUST BE IN FULL OPEN POSITION FOR BREAKAWAY.


BREAKOUT DIM'N (G)

NOTE:
MANUAL SLIDING DOOR SYSTEM SHALL BE HUNTER "IC-18" AS ENGINEERED, MANUFACTURED & ASSEMBLED BY HUNTER ACCESS TECHNOLOGIES INC.


STANDARD FINISH: ANODIZED, CLEAR; DARK BRONZE; SPECIAL FINISHES ARE AVAILABLE

UNIT DESCRIPTION							
HUNTER IC-18-6-TKT							
SO-SX-SX-SX-SX-SO: TRACKLESS TELESCOPIC O.H.C. BI-PART NARROW STILE F.B.O. MANUAL DOOR SYSTEM.							
STD. PACKAGE SHALL INCLUDE LOW PROFILE HEADER, FRAME AND DOORS WITH MUNTIN, 4" BOTTOM RAILS WITH CONCEALED SWEEP, VERTICAL WEATHER STRIPPING, EMERGENCY BREAKAWAY, RECESSED HANDLES, GLAZING STOPS FOR 1/4" T.G. BOTTOM GUIDE SYSTEM SHALL BE TRACKLESS.							
DOOR TYPE: IC18-6-TKT-	OVERALL FRAME WIDTH	ROUGH OPENING WIDTH	SIDELITE PANEL WIDTH	#2 ACTIVE PANEL WIDTH	#1 ACTIVE PANEL WIDTH	NET DOOR OPENING	BREAK OUT DIM'N
TKT-10	120"	120 1/2"	15 5/16"	21 5/16"	27 5/16"	51 7/8"	102 1/2"
TKT-12	144"	144 1/2"	19 5/16"	25 5/16"	31 5/16"	67 7/8"	126 1/2"
TKT-14	168"	168 1/2"	23 5/16"	29 5/16"	35 5/16"	83 7/8"	150 1/2"
KEY (INCHES)	(B-1/2)	(A+1/2)	(A-28)/6	(C+6)	(D+6)	A-2(E+6 3/4)	(A-17 1/2)

REFER TO RELEVANT (LOCAL, STATE, NATIONAL OR AHD) BUILDING CODE FOR MIN DOOR HEIGHT & MIN/MAX WIDTH ALLOWABLE FOR EGRESS REQUIREMENT.

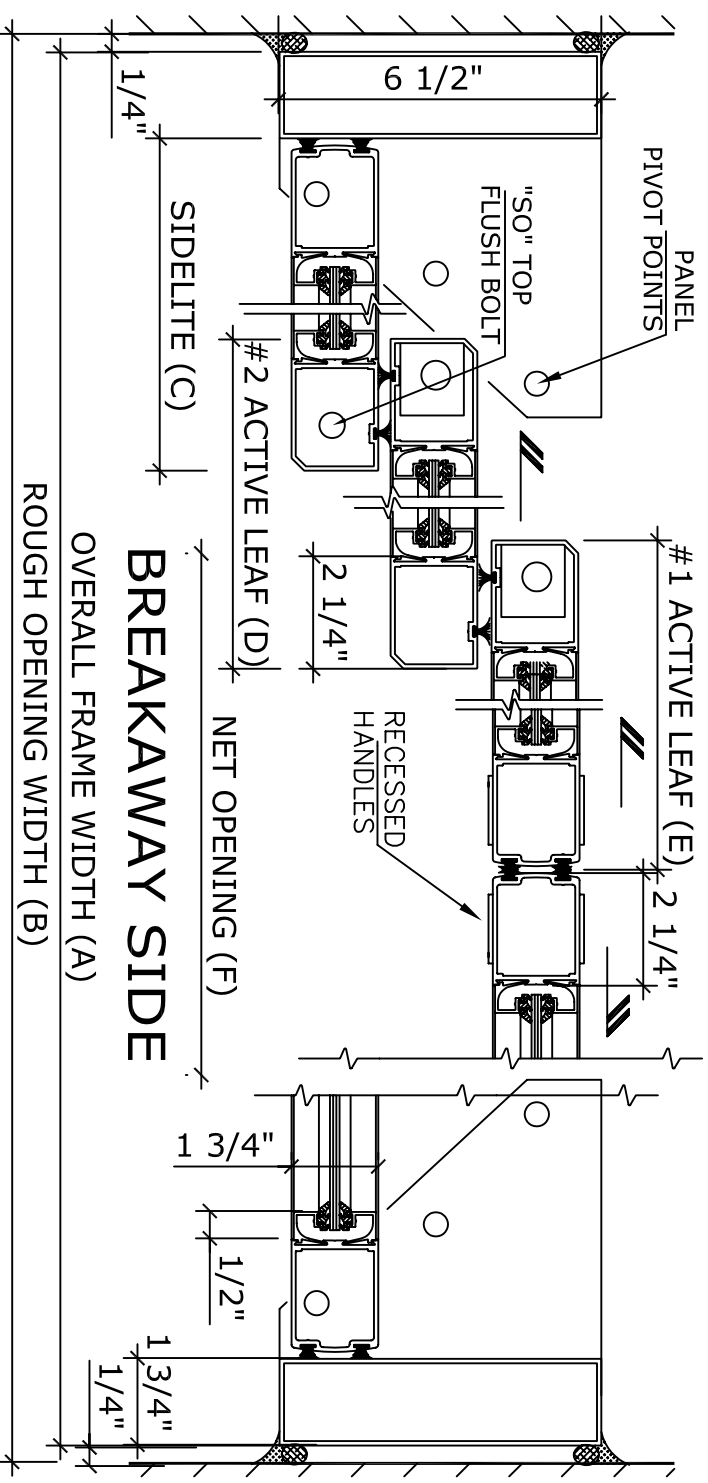

1 HORIZONTAL SECTION

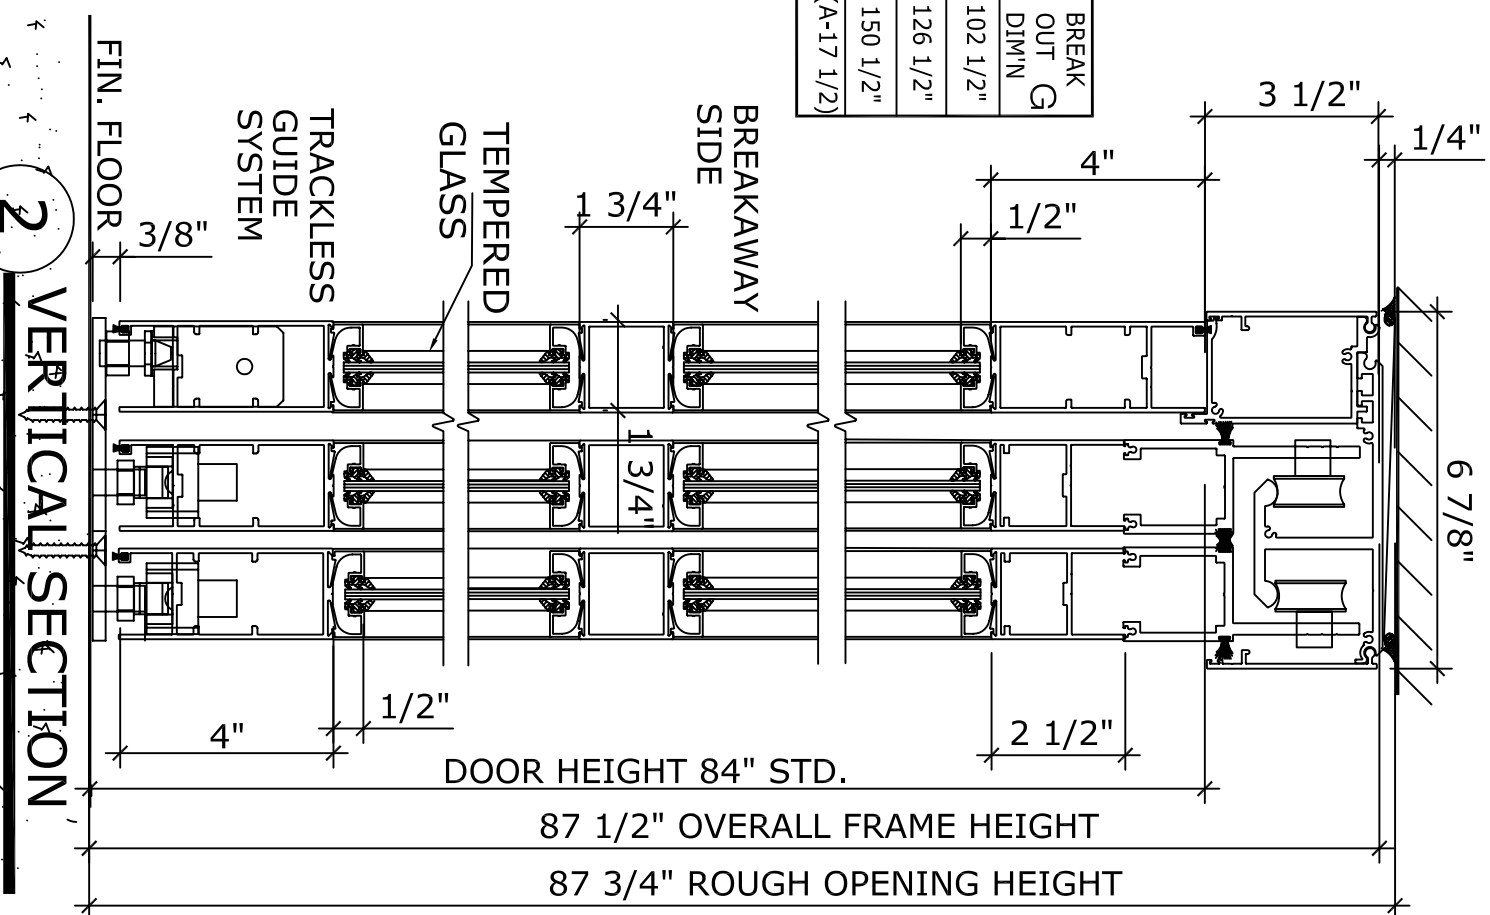

APPLICATION:
IC-18-6-TKT. TRACKLESS TELESCOPIC BI-PART, INTENSIVE CARE UNIT SLIDER SYSTEM.

NOTE:
HUNTER ACCESS TECHNOLOGIES INC. RESERVES THE RIGHT TO CHANGE & IMPROVE ITS PRODUCTS & SPECIFICATIONS WITHOUT NOTICE.



125 KENYON DRIVE
SUITE #3
LAKEWOOD, NJ 08701
TEL. 732-942-6099
FAX. 732-942-6033
www.hunteraccesstechnologies.com

SHEET TITLE:

ARCHITECT:

CONTRACTOR:

DETAIL SCALE

DRAWN BY

DATE

SHEET NO. **6**

SECTION

IC