


ELECTRICAL SERVICE
120 VAC, 60 HZ, 15A
TO JUNCTION BOX
BY ELECTRICAL
CONTRACTOR.

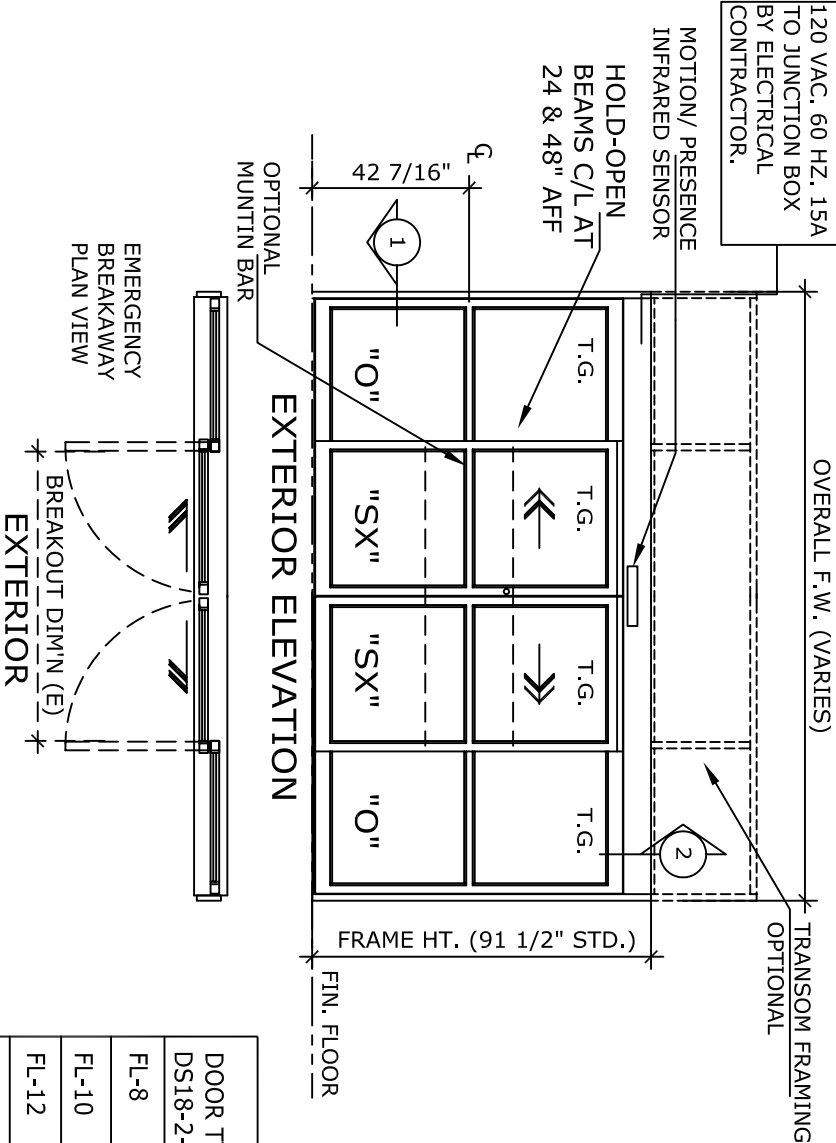


NOTE:
AUTOMATIC SLIDING DOOR OPERATOR SHALL BE "DS-18" CUL USA
APPROVED, CONFORMING TO UL STD. 325 & ANSI-BHMA STD. A156.10
CERTIFIED TO CAN. CSA STD. C22.2#24-93 AS MANUFACTURED BY
HUNTER ACCESS TECHNOLOGIES INC.

STANDARD FINISH: ANODIZED, CLEAR; DARK BRONZE;
SPECIAL FINISHES ARE AVAILABLE

UNIT DESCRIPTION
HUNTER DS-18-2-FL
0-SX-SX-0 : OVERHEAD CONCEALED FIXED SIDELITE BIP-PART SLIDING DOOR SYSTEM, NARROW STILE DOORS. STD. PACKAGE SHALL INCLUDE AUTOMATIC OPERATOR, FRAME AND DOORS WITH MUNTIN, 4" BOTTOM RAILS WITH CONCEALED SWEEP, BRUSH-PILE WEATHER STRIPPING, EMERGENCY BREAKAWAY, 2-POINT MS LOCK, GLAZING STOPS FOR 1/4" T. G., CONCEALED BOTTOM GUIDE IN 'J' MOLDING OF FIXED PANEL, DUAL DOORWAY SAFETY BEAMS, 3-POSITION SWITCH & MOTION/PRESENCE SENSORS.

DOOR TYPE:	OVERALL FRAME WIDTH	ROUGH OPENING WIDTH	EQUAL PANELS WIDTH	NET DOOR OPENING	BREAK OUT DIM'N
DS18-2-FL-					
FL-8	96"	96 1/2"	24 7/16"	36"	43 5/8"
FL-10	120"	120-1/2"	30 7/16"	48"	55 5/8"
FL-12	144"	144-1/2"	36 7/16"	60"	67 5/8"
FL-14	168"	168-1/2"	42 7/16"	72"	79 5/8"
FL-16	192"	192-1/2"	48 7/16"	84"	91 5/8"
KEY (INCHES)	(B-1/2)	(A+1/2)	(A/4+7/16)	(A/2-1/2)	(A/2-4 3/8)

REFER TO RELEVANT (LOCAL, STATE, NATIONAL OR AHJ) BUILDING CODE FOR MIN DOOR
HEIGHT & MIN/MAX WIDTH ALLOWABLE FOR EGRESS REQUIREMENT.

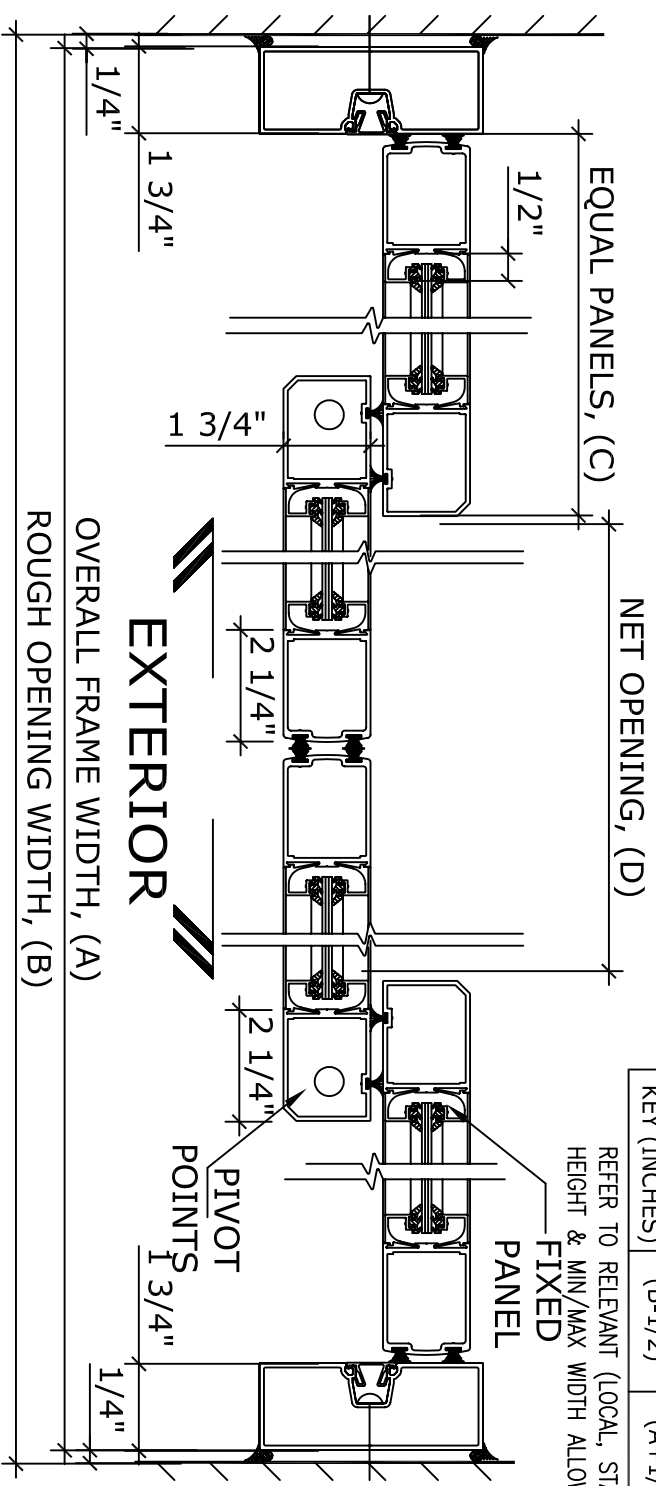


1 HORIZONTAL SECTION

NOTE:
HUNTER ACCESS TECHNOLOGIES INC. RESERVES
THE RIGHT TO CHANGE & IMPROVE IT'S
PRODUCTS & SPECIFICATIONS WITHOUT NOTICE.

125 KENYON DRIVE
SUITE #3
LAKEWOOD, NJ 08701
TEL. 732-942-6099
FAX. 732-942-6033
www.hunteraccesstechnologies.com

APPLICATION:
DS-18-2-FL. FIXED SIDELITE BI-PART,
AUTOMATIC SLIDING DOOR SYSTEM.

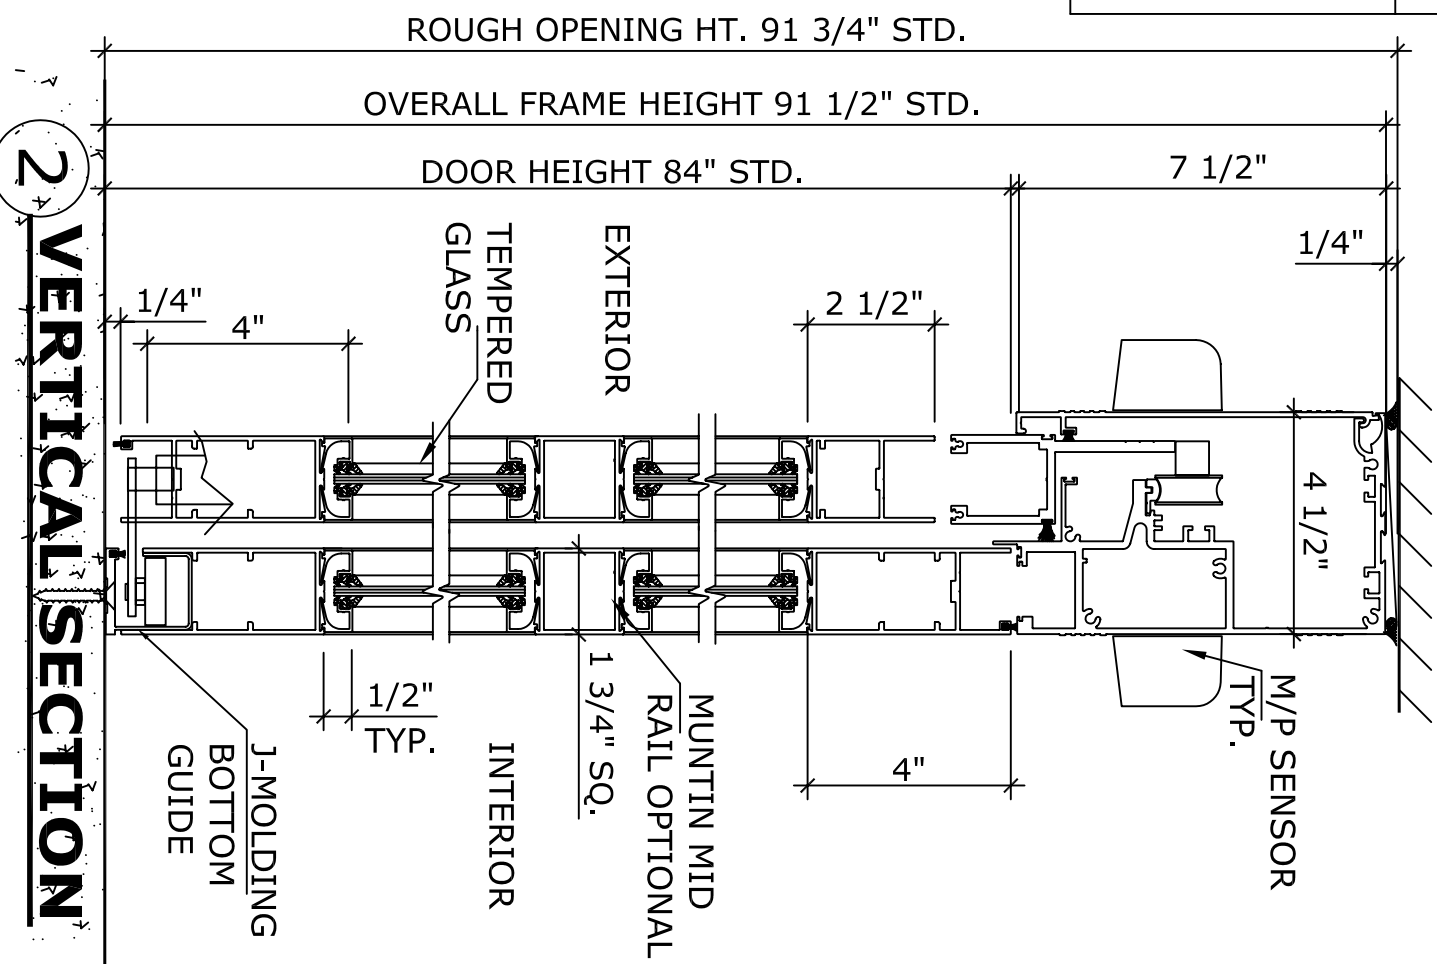

2 VERTICAL SECTION

SHEET TITLE:	SHEET NO. 6
ARCHITECT:	
CONTRACTOR:	
SCALE:	
DRAWN BY:	
DATE:	
SECTION	DS