


NOTE:
 MANUAL SLIDING DOOR SYSTEM SHALL BE HUNTER "IC-18" AS
 ENGINEERED, MANUFACTURED & ASSEMBLED BY HUNTER ACCESS
 TECHNOLOGIES INC.

STANDARD FINISH: ANODIZED, CLEAR; DARK BRONZE;
 SPECIAL FINISHES ARE AVAILABLE


APPLICATION:
 IC-18-1-FLL. FIXED SIDELITE LEFT HAND,
 INTENSIVE CARE UNIT SLIDER SYSTEM.

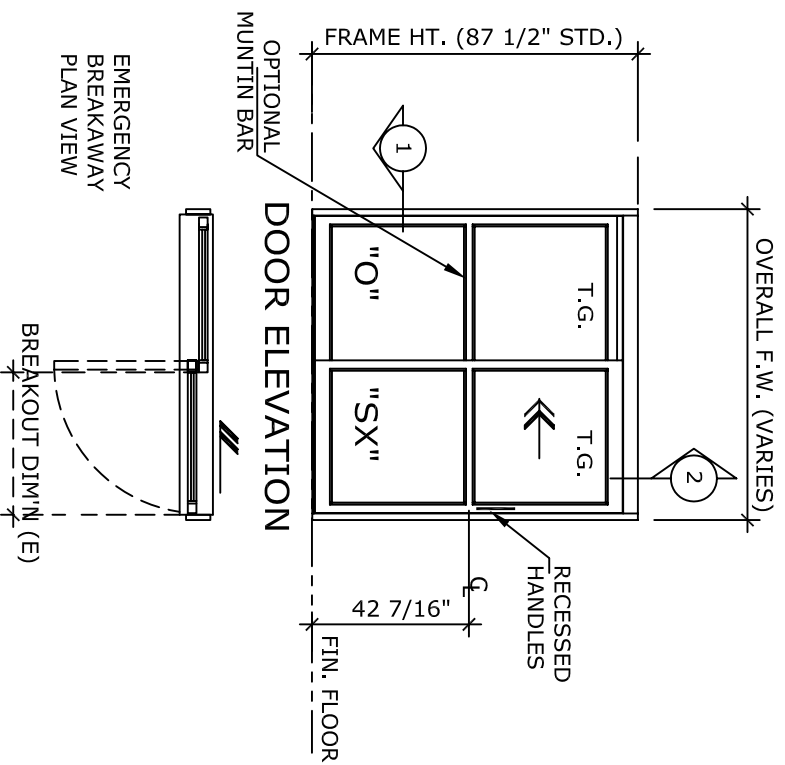

UNIT DESCRIPTION					
HUNTER IC-18-1-FLL					
O-SX: OVERHEAD CONCEALED FIXED SIDELITE					
L.H. SINGLE SLIDE NARROW STILE MANUAL DOOR SYSTEM.					
STD. PACKAGE SHALL INCLUDE MANUAL HEADER, FRAME AND					
DOORS WITH MUNTIN, 4\"/>					

DOOR TYPE:	OVERALL FRAME WIDTH A	ROUGH OPENING WIDTH B	EQUAL PANELS WIDTH C	NET DOOR OPENING D	BREAK OUT DIM'N E
IC18-1-FLL-					
FLL-7	84"	84 1/2"	41 9/16"	35 1/4"	38 7/8"
FLL-8	96"	96 1/2"	47 9/16"	41 1/4"	44 7/8"
FLL-9	108"	108-1/2"	53 9/16"	47 1/4"	50 7/8"
KEY (INCHES)	(B-1/2)	(A+1/2)	(A/2-7/16)	(A/2-6 3/4)	(A/2-3 1/8)

REFER TO RELEVANT (LOCAL, STATE, NATIONAL OR AHJ) BUILDING CODE FOR MIN DOOR HEIGHT & MIN/MAX WIDTH ALLOWABLE FOR EGRESS REQUIREMENT.

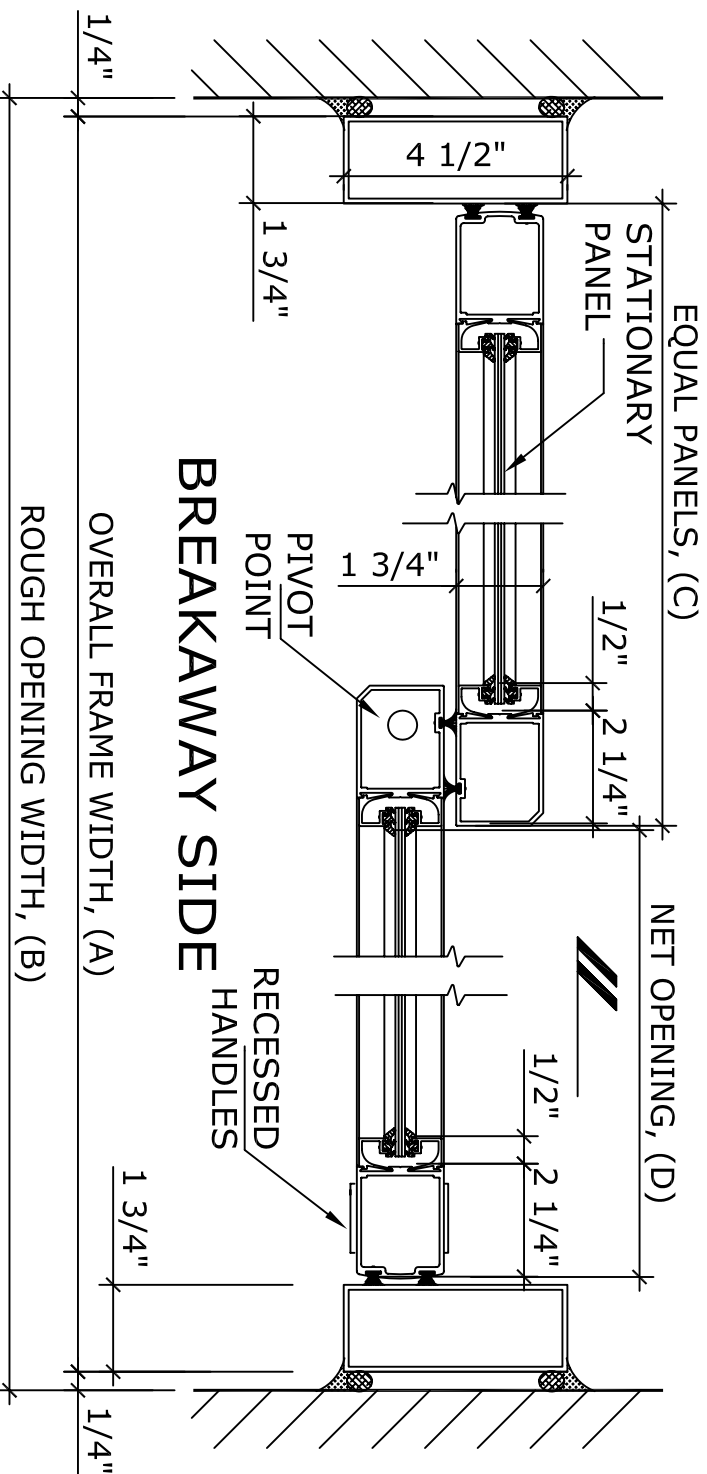


1 HORIZONTAL SECTION

NOTE:
 HUNTER ACCESS TECHNOLOGIES INC. RESERVES
 THE RIGHT TO CHANGE & IMPROVE ITS
 PRODUCTS & SPECIFICATIONS WITHOUT NOTICE.

ROUGH OPENING HT. 87 3/4" STD.

OVERALL FRAME HEIGHT 87 1/2" STD.

DOOR HEIGHT 84" STD.

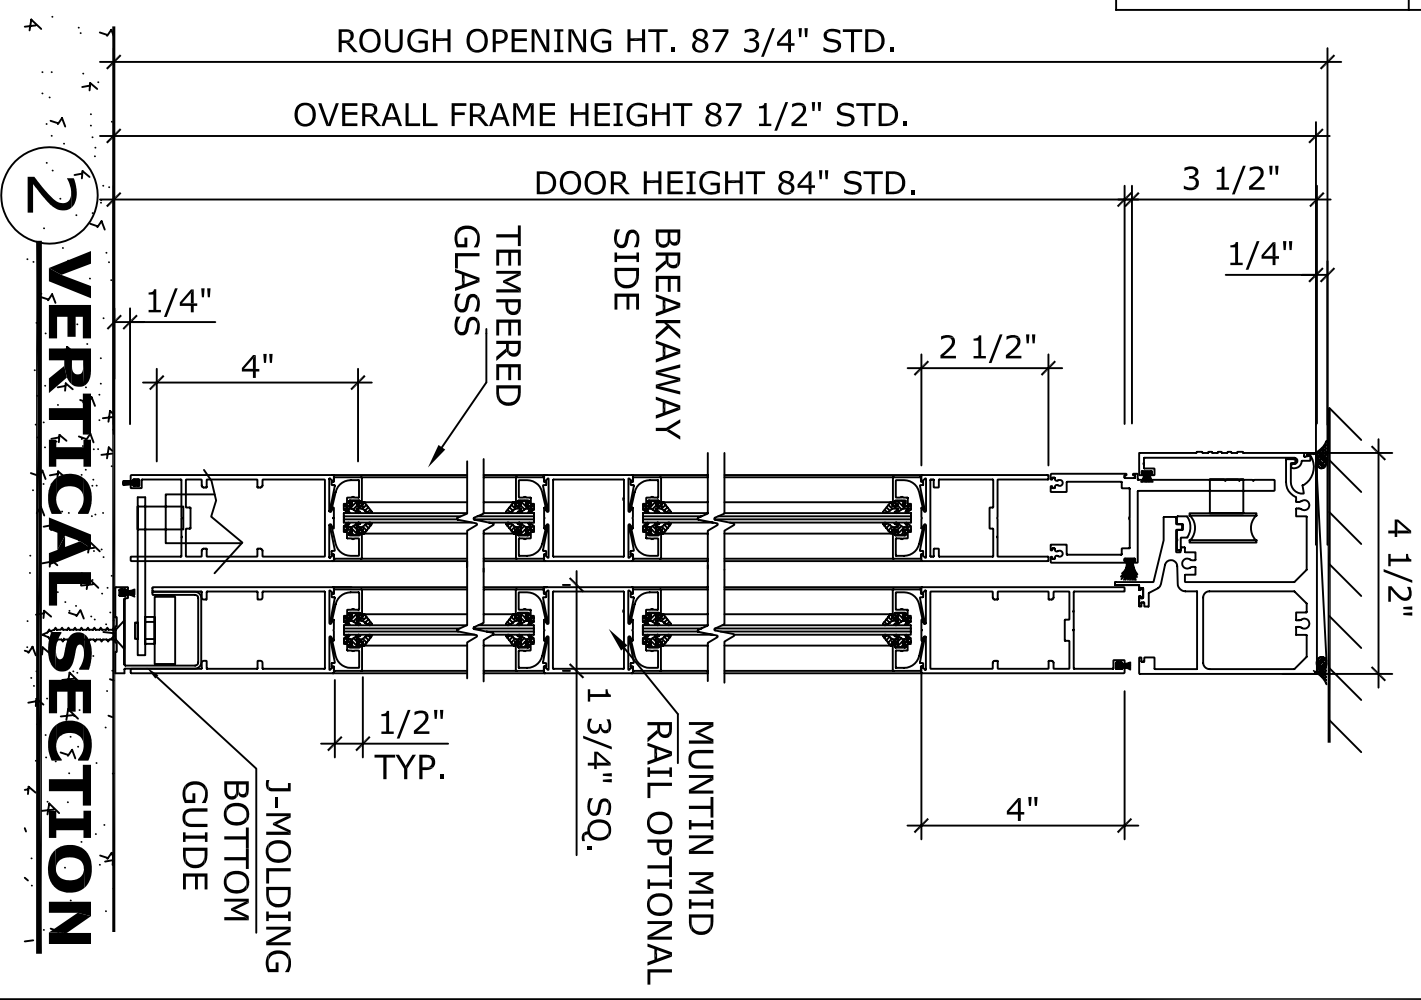

2 VERTICAL SECTION

SHEET TITLE:	SHEET NO. 10
ARCHITECT:	SECTION IC
CONTRACTOR:	
SCALE:	
DRAWN BY:	
DATE:	

Hunter
 ACCESS TECHNOLOGIES INC.
 125 KENYON DRIVE
 SUITE #3
 LAKEWOOD, NJ 08701
 TEL. 732-942-6099
 FAX. 732-942-6033
 www.hunteraccesstechnologies.com