


OVERALL FRAME WIDTH (VARIES)

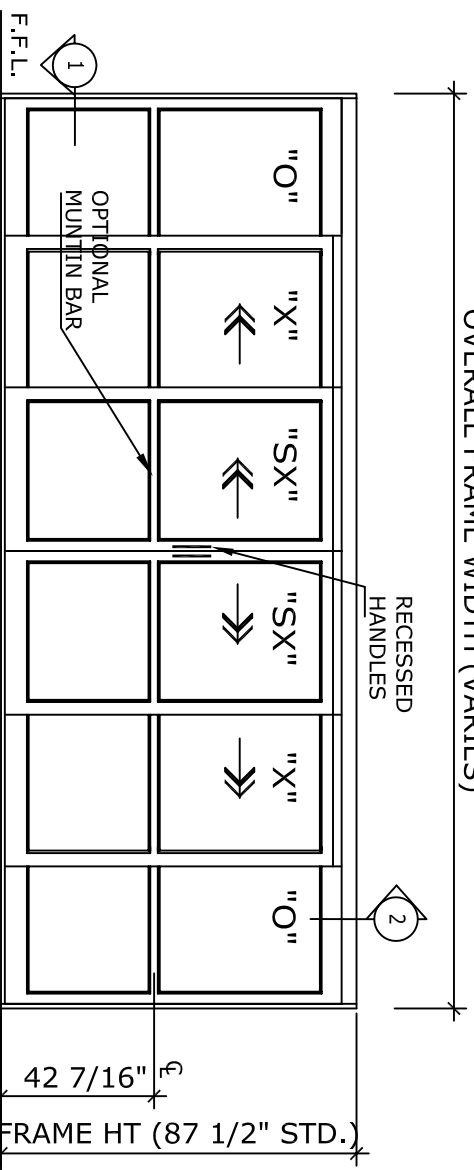

DOOR ELEVATION

NOTE:  
MANUAL SLIDING DOOR SYSTEM SHALL BE HUNTER "IC-18" AS ENGINEERED, MANUFACTURED & ASSEMBLED BY HUNTER ACCESS TECHNOLOGIES INC.


STANDARD FINISH: ANODIZED, CLEAR; DARK BRONZE;  
SPECIAL FINISHES ARE AVAILABLE

UNIT DESCRIPTION

HUNTER IC-18-6-TFL  
O-X-SX-SX-X-O : TELESCOPIC OVERHEAD CONCEALED BI-PART F.S.L. NARROW STILE MANUAL DOOR SYSTEM.  
STD. PACKAGE SHALL INCLUDE LOW PROFILE HEADER, FRAME AND DOORS WITH MUNTIN, 4" BOTTOM RAILS WITH CONCEALED SWEEP, BRUSH-PILE WEATHER STRIPPING, EMERGENCY BREAKAWAY, GLAZING STOPS FOR 1/4" T.G. AND RECESSED HANDLES. DOOR GUIDE SYSTEM SHALL BE CONCEALED IN BOTTOM HORIZONTAL RAILS.


REFER TO RELEVANT (LOCAL, STATE, NATIONAL OR AIA) BUILDING CODE FOR MIN DOOR HEIGHT & MIN/MAX WIDTH ALLOWABLE FOR EGRESS REQUIREMENT.

DOOR TYPE: IC18-6-TFL-	OVERALL FRAME A WIDTH	ROUGH OPENING B WIDTH	EQUAL PANELS C WIDTH	NET DOOR D OPENING	BREAK OUT DIM'N E
TFL-10	120"	120 1/2"	21 1/4"	59"	66 1/2"
TFL-12	144"	144 1/2"	25 1/4"	75"	82 1/2"
TFL-14	168"	168-1/2"	29 1/4"	91"	98 1/2"
TFL-16	192"	192-1/2"	33 1/4"	107"	114 1/2"
KEY (INCHES)	(B-1/2)	(A+1/2)	(A/6+1 1/4)	(2A/3-21)	(2A/3-13 1/2)

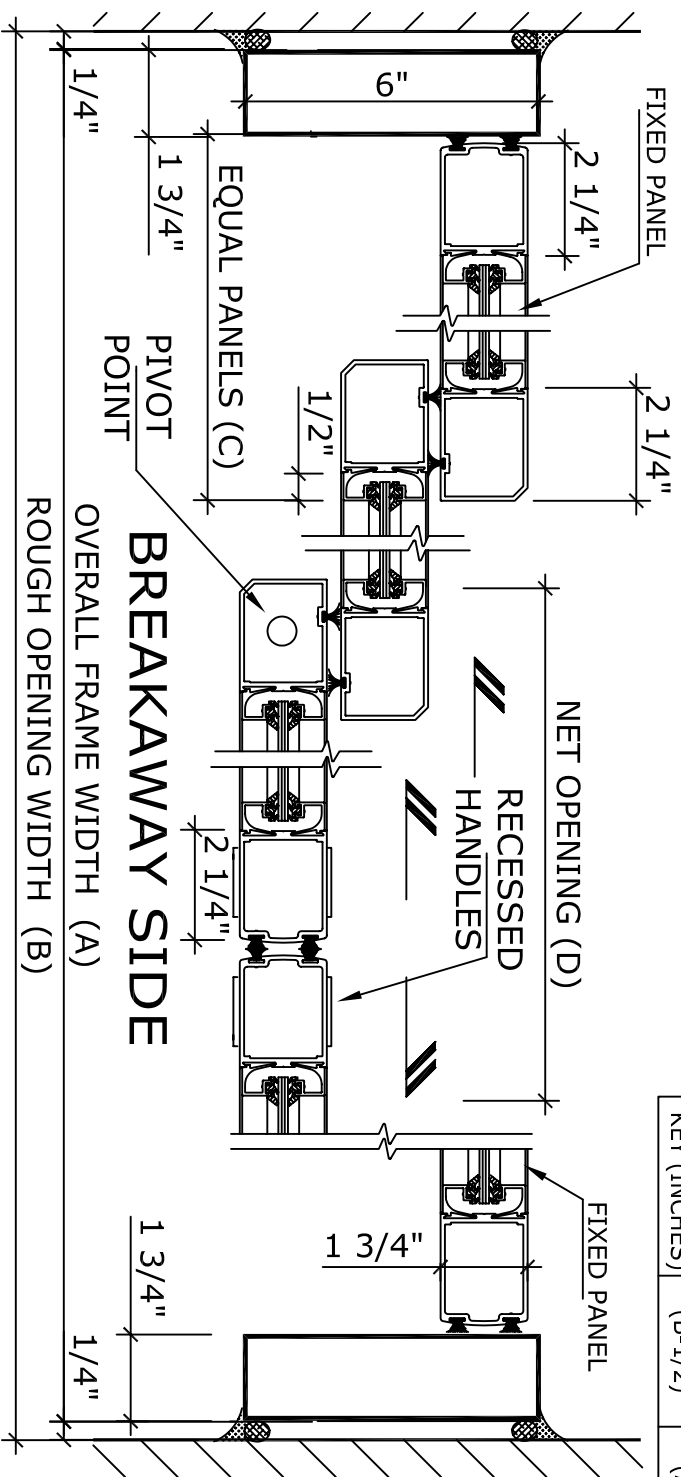

1 HORIZONTAL SECTION

APPLICATION:  
IC-18-6-TFL. TELESCOPIC FIXED SIDELITE BI-PART, INTENSIVE CARE UNIT SLIDER SYSTEM

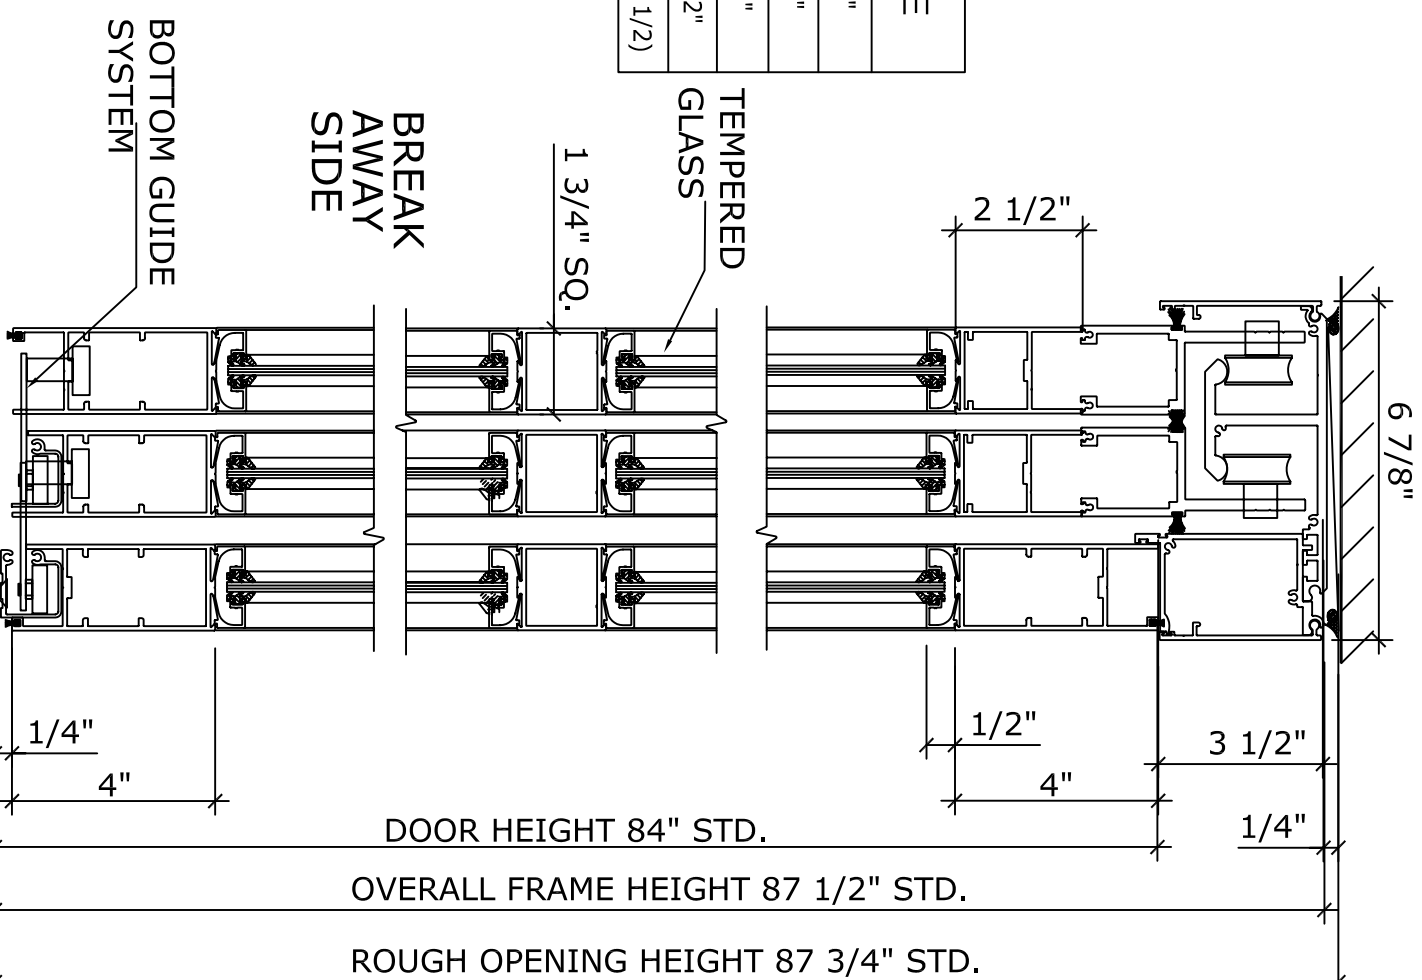

2 VERTICAL SECTION

NOTE:  
HUNTER ACCESS TECHNOLOGIES INC. RESERVES THE RIGHT TO CHANGE & IMPROVE IT'S PRODUCTS & SPECIFICATIONS WITHOUT NOTICE.



125 KENYON DRIVE  
SUITE #3  
LAKEWOOD, NJ 08701  
TEL. 732-942-6099  
FAX: 732-942-6033  
www.hunteraccess technologies.com

SHEET TITLE:

ARCHITECT:

CONTRACTOR:

DETAIL SCALE

SHEET NO.

24

SECTION

IC

DATE

DRAWN BY